


Lieper Leo 3-29 Wellbore Schematic

Current

5/20/2017

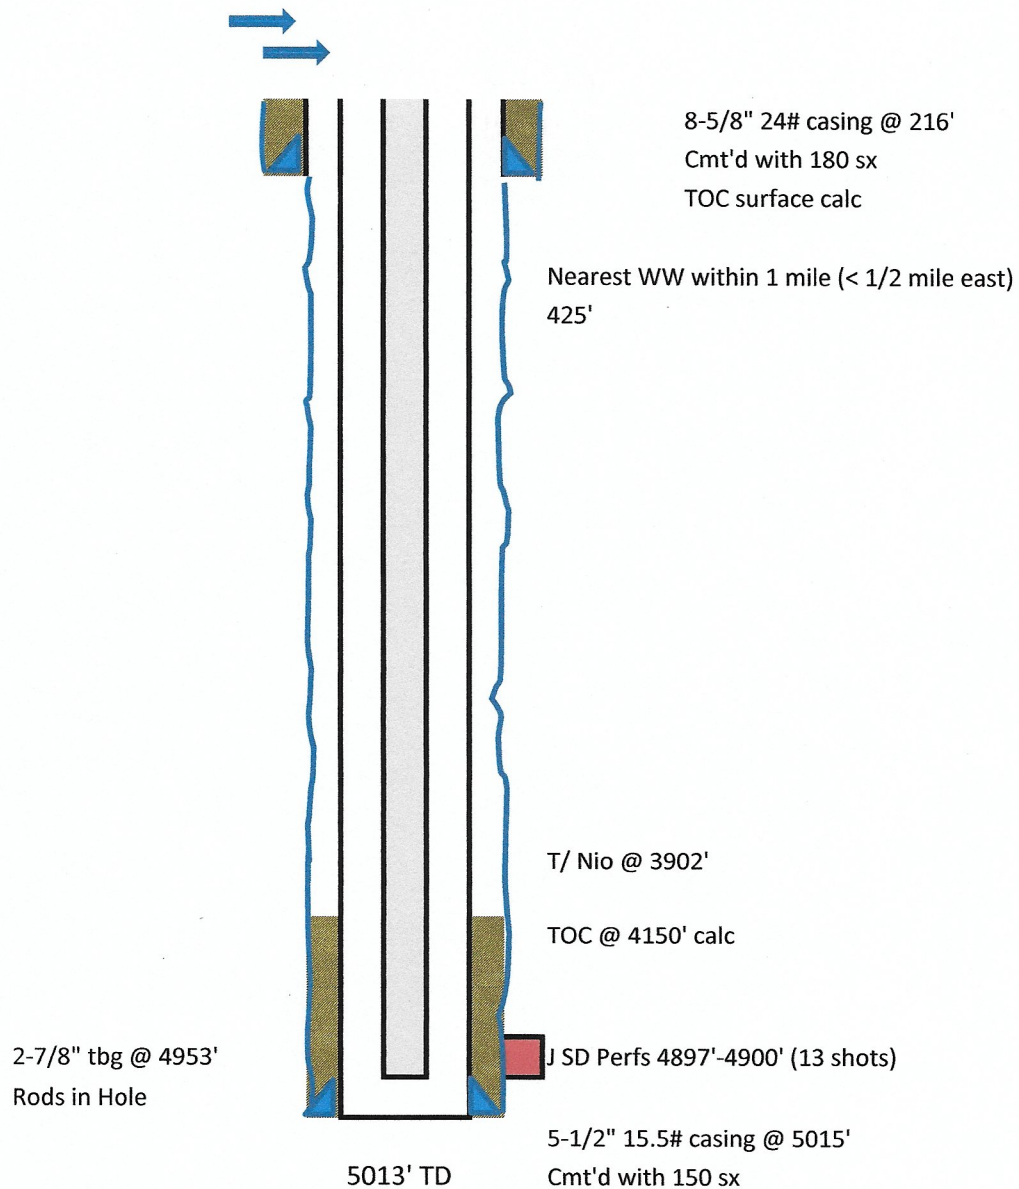

Lieper Leo 3-29 Wellbore Schematic

Proposed P&A

