



SRC ENERGY

Operator: SRC Energy
Well Name: Howard 15-27
Legal: SWNE Section 27, Township 6N, Range 64W
Location: Weld County, CO
API: 05-123-14592

Deepest Water Well Within 1
Mile = 800'

Wellbore History

Spud Date: 04/04/1990

Surf Csg: 8.625", 24# @ 338' – 180 sks

Prod Csg: 3.5", 9.3# @ 7033' – 220 sks

TOC: 6150' from CBL

Perfs: NIO-CODELL: 6579' – 6870'

P&A Procedure

Set CIBP @ 6504'

Set 8 sx on top of CIBP (150' plug)

Cut Casing @ 850'

Pmp 380 sx @ 900' to surface

Key



Existing Cement Coverage



Retainer




Cement Pumped



CIBP

Current

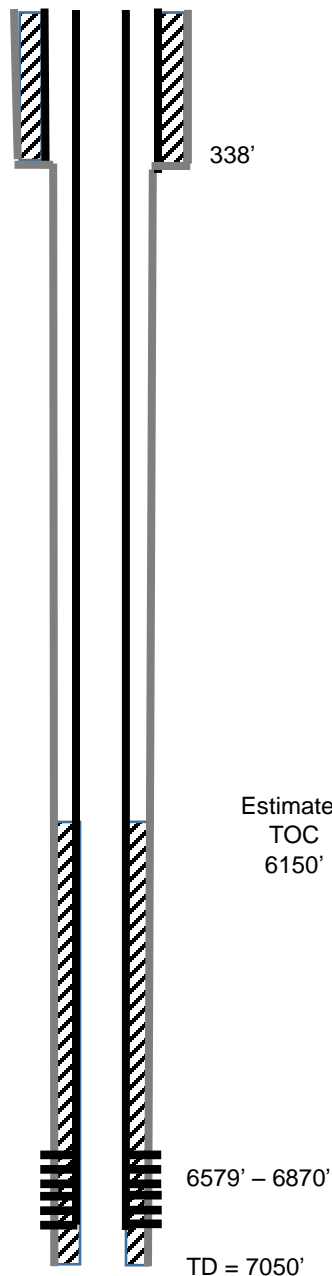

Proposed

