

Project: Weld County, CO
Site: SEC 34, T8N-R66W
Well: Lloydminster 7-66-3-10-2N
Wellbore: Hz
Design: Plan 1

Reference Details

Geodetic System: US State Plane 1983
Datum: North American Datum 1983
Ellipsoid: GRS 1980
Latitude: 40° 36' 45.241 N
Longitude: 104° 45' 30.110 W
Grid Convergence: 0.48° West
Ground Elevation: 4997.0
KB Elevation: Well @ 5013.0usft




RPM Consulting, Inc.
1600 Broadway, Suite 1510
Denver, CO 80013
303-595-7625

SECTION DETAILS

CASING DETAILS

MD	Inc	Azi	TVD	+N/-S	+E/-W	Dleg	TFace	Vsect
0.0	0.00	0.00	0.0	0.0	0.0	0.00	0.00	0.0
1500.0	0.00	0.00	1500.0	0.0	0.0	0.00	0.00	0.0
2567.4	0.00	0.00	2567.4	0.0	0.0	0.00	0.00	0.0
2867.4	30.00	248.13	2853.9	-28.6	-71.2	10.00	248.13	42.1
7123.8	30.00	248.13	6540.0	-821.4	-2046.3	0.00	0.00	1209.9
7423.8	0.00	0.00	6826.5	-850.0	-2117.5	10.00	180.00	1252.1
8173.8	90.00	180.00	7304.0	-1327.5	-2117.5	12.00	180.00	1720.1
8205.2	90.00	180.00	7304.0	-1358.8	-2117.5	0.01	94.02	1750.8
17342.3	90.00	180.00	7304.0	-10496.0	-2118.0	0.00	0.00	10707.6

TVD	MD	Name
1500.0	1500.0	Surface
7304.0	8173.8	Intermediate

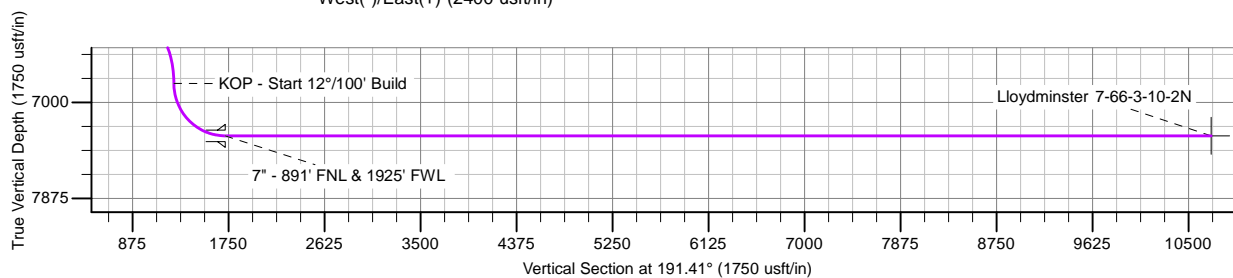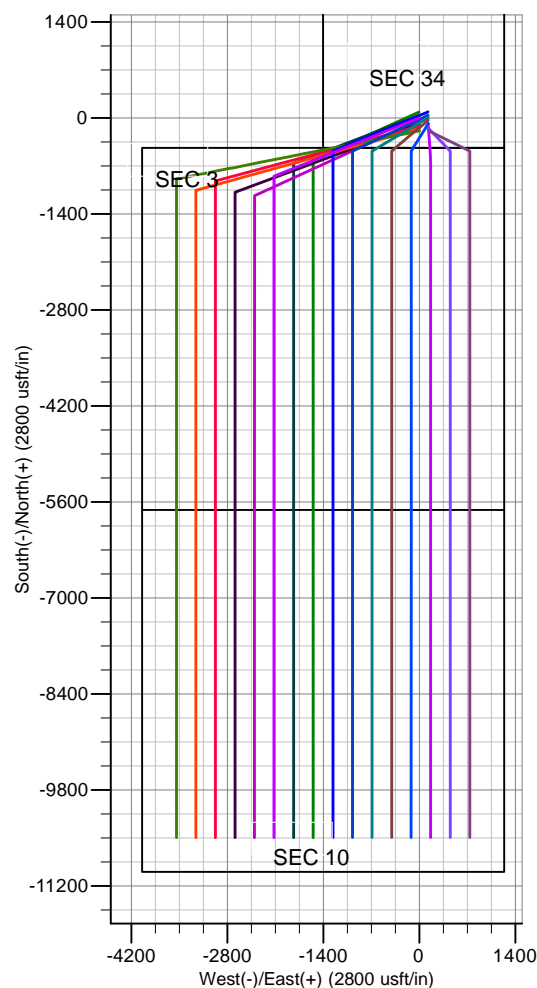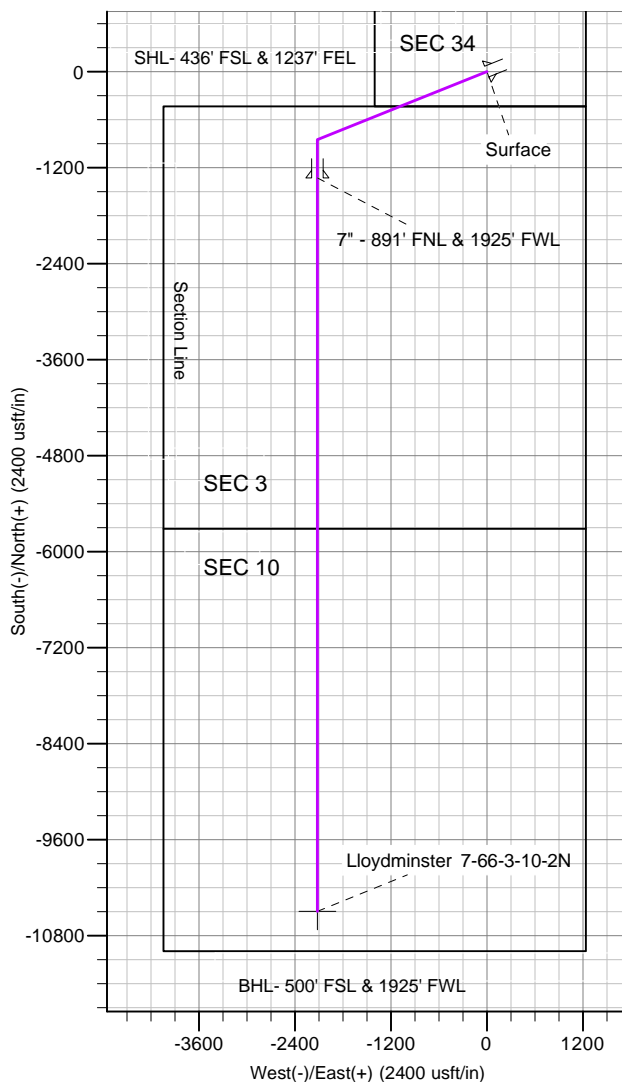

Enerplus Resources (USA) Corporation

**Weld County, CO
SEC 34, T8N-R66W
Lloydminster 7-66-3-10-2N**

Hz

Plan: Plan 1

Standard Planning Report

05 May, 2017

Planning Report

Database:	EDM	Local Co-ordinate Reference:	Well Lloydminster 7-66-3-10-2N
Company:	Enerplus Resources (USA) Corporation	TVD Reference:	Well @ 5013.0usft
Project:	Weld County, CO	MD Reference:	Well @ 5013.0usft
Site:	SEC 34, T8N-R66W	North Reference:	True
Well:	Lloydminster 7-66-3-10-2N	Survey Calculation Method:	Minimum Curvature
Wellbore:	Hz		
Design:	Plan 1		

Project	Weld County, CO		
Map System:	US State Plane 1983	System Datum:	Mean Sea Level
Geo Datum:	North American Datum 1983		
Map Zone:	Colorado Northern Zone		

Site		SEC 34, T8N-R66W			
Site Position:		Northing:	1,466,670.78 usft	Latitude:	40° 36' 43.362 N
From:	Lat/Long	Easting:	3,205,908.72 usft	Longitude:	104° 45' 30.060 W
Position Uncertainty:	0.0 usft	Slot Radius:	13-3/16 "	Grid Convergence:	0.48 °

Well		Lloydminster 7-66-3-10-2N				
Well Position	+N/-S	190.2 usft	Northing:	1,466,860.91 usft	Latitude:	40° 36' 45.241 N
	+E/-W	-3.9 usft	Easting:	3,205,903.24 usft	Longitude:	104° 45' 30.110 W
Position Uncertainty		0.0 usft	Wellhead Elevation:	0.0 usft	Ground Level:	4,997.0 usft

Wellbore	Hz				
Magnetics	Model Name	Sample Date	Declination (°)	Dip Angle (°)	Field Strength (nT)
	IGRF2010	5/4/2017	8.08	67.02	52,621

Design	Plan 1				
Audit Notes:					
Version:	Phase:	PROTOTYPE		Tie On Depth:	0.0
Vertical Section:	Depth From (TVD) (usft)	+N/-S (usft)	+E/-W (usft)	Direction (°)	
	0.0	0.0	0.0	191.41	

Plan Sections										
Measured Depth (usft)	Inclination (°)	Azimuth (°)	Vertical Depth (usft)	+N/-S (usft)	+E/-W (usft)	Dogleg Rate (°/100usft)	Build Rate (°/100usft)	Turn Rate (°/100usft)	TFO (°)	Target
0.0	0.00	0.00	0.0	0.0	0.0	0.00	0.00	0.00	0.00	
1,500.0	0.00	0.00	1,500.0	0.0	0.0	0.00	0.00	0.00	0.00	
2,567.4	0.00	0.00	2,567.4	0.0	0.0	0.00	0.00	0.00	0.00	
2,867.4	30.00	248.13	2,853.9	-28.6	-71.2	10.00	10.00	0.00	248.13	
7,123.8	30.00	248.13	6,540.0	-821.4	-2,046.3	0.00	0.00	0.00	0.00	
7,423.8	0.00	0.00	6,826.5	-850.0	-2,117.5	10.00	-10.00	0.00	180.00	
8,173.8	90.00	180.00	7,304.0	-1,327.5	-2,117.5	12.00	12.00	0.00	180.00	
8,205.2	90.00	180.00	7,304.0	-1,358.8	-2,117.5	0.01	0.00	0.01	94.02	
17,342.3	90.00	180.00	7,304.0	-10,496.0	-2,118.0	0.00	0.00	0.00	0.00	Lloydminster 7-66-3-1

Planning Report

Database:	EDM	Local Co-ordinate Reference:	Well Lloydminster 7-66-3-10-2N
Company:	Enerplus Resources (USA) Corporation	TVD Reference:	Well @ 5013.0usft
Project:	Weld County, CO	MD Reference:	Well @ 5013.0usft
Site:	SEC 34, T8N-R66W	North Reference:	True
Well:	Lloydminster 7-66-3-10-2N	Survey Calculation Method:	Minimum Curvature
Wellbore:	Hz		
Design:	Plan 1		

Planned Survey									
Measured Depth (usft)	Inclination (°)	Azimuth (°)	Vertical Depth (usft)	+N/-S (usft)	+E/-W (usft)	Vertical Section (usft)	Dogleg Rate (°/100usft)	Build Rate (°/100usft)	Turn Rate (°/100usft)
0.0	0.00	0.00	0.0	0.0	0.0	0.0	0.00	0.00	0.00
100.0	0.00	0.00	100.0	0.0	0.0	0.0	0.00	0.00	0.00
200.0	0.00	0.00	200.0	0.0	0.0	0.0	0.00	0.00	0.00
300.0	0.00	0.00	300.0	0.0	0.0	0.0	0.00	0.00	0.00
400.0	0.00	0.00	400.0	0.0	0.0	0.0	0.00	0.00	0.00
500.0	0.00	0.00	500.0	0.0	0.0	0.0	0.00	0.00	0.00
600.0	0.00	0.00	600.0	0.0	0.0	0.0	0.00	0.00	0.00
700.0	0.00	0.00	700.0	0.0	0.0	0.0	0.00	0.00	0.00
800.0	0.00	0.00	800.0	0.0	0.0	0.0	0.00	0.00	0.00
900.0	0.00	0.00	900.0	0.0	0.0	0.0	0.00	0.00	0.00
1,000.0	0.00	0.00	1,000.0	0.0	0.0	0.0	0.00	0.00	0.00
1,100.0	0.00	0.00	1,100.0	0.0	0.0	0.0	0.00	0.00	0.00
1,200.0	0.00	0.00	1,200.0	0.0	0.0	0.0	0.00	0.00	0.00
1,300.0	0.00	0.00	1,300.0	0.0	0.0	0.0	0.00	0.00	0.00
1,400.0	0.00	0.00	1,400.0	0.0	0.0	0.0	0.00	0.00	0.00
1,500.0	0.00	0.00	1,500.0	0.0	0.0	0.0	0.00	0.00	0.00
9-5/8" - Surface									
1,600.0	0.00	0.00	1,600.0	0.0	0.0	0.0	0.00	0.00	0.00
1,700.0	0.00	0.00	1,700.0	0.0	0.0	0.0	0.00	0.00	0.00
1,800.0	0.00	0.00	1,800.0	0.0	0.0	0.0	0.00	0.00	0.00
1,900.0	0.00	0.00	1,900.0	0.0	0.0	0.0	0.00	0.00	0.00
2,000.0	0.00	0.00	2,000.0	0.0	0.0	0.0	0.00	0.00	0.00
2,100.0	0.00	0.00	2,100.0	0.0	0.0	0.0	0.00	0.00	0.00
2,200.0	0.00	0.00	2,200.0	0.0	0.0	0.0	0.00	0.00	0.00
2,300.0	0.00	0.00	2,300.0	0.0	0.0	0.0	0.00	0.00	0.00
2,400.0	0.00	0.00	2,400.0	0.0	0.0	0.0	0.00	0.00	0.00
2,500.0	0.00	0.00	2,500.0	0.0	0.0	0.0	0.00	0.00	0.00
2,567.4	0.00	0.00	2,567.4	0.0	0.0	0.0	0.00	0.00	0.00
Begin Nudge									
2,600.0	3.26	248.13	2,600.0	-0.3	-0.9	0.5	10.01	10.01	0.00
2,700.0	13.26	248.13	2,698.8	-5.7	-14.2	8.4	10.00	10.00	0.00
2,800.0	23.26	248.13	2,793.7	-17.4	-43.2	25.6	10.00	10.00	0.00
2,867.4	30.00	248.13	2,853.9	-28.6	-71.2	42.1	10.00	10.00	0.00
2,900.0	30.00	248.13	2,882.1	-34.7	-86.4	51.1	0.00	0.00	0.00
3,000.0	30.00	248.13	2,968.7	-53.3	-132.8	78.5	0.00	0.00	0.00
3,100.0	30.00	248.13	3,055.3	-71.9	-179.2	105.9	0.00	0.00	0.00
3,200.0	30.00	248.13	3,141.9	-90.6	-225.6	133.4	0.00	0.00	0.00
3,300.0	30.00	248.13	3,228.5	-109.2	-272.0	160.8	0.00	0.00	0.00
3,400.0	30.00	248.13	3,315.1	-127.8	-318.4	188.3	0.00	0.00	0.00
3,500.0	30.00	248.13	3,401.7	-146.4	-364.8	215.7	0.00	0.00	0.00
3,600.0	30.00	248.13	3,488.3	-165.1	-411.2	243.1	0.00	0.00	0.00
3,700.0	30.00	248.13	3,574.9	-183.7	-457.6	270.6	0.00	0.00	0.00
3,800.0	30.00	248.13	3,661.5	-202.3	-504.0	298.0	0.00	0.00	0.00
3,900.0	30.00	248.13	3,748.1	-220.9	-550.4	325.4	0.00	0.00	0.00
4,000.0	30.00	248.13	3,834.7	-239.6	-596.8	352.9	0.00	0.00	0.00
4,100.0	30.00	248.13	3,921.3	-258.2	-643.2	380.3	0.00	0.00	0.00
4,200.0	30.00	248.13	4,007.9	-276.8	-689.6	407.7	0.00	0.00	0.00
4,300.0	30.00	248.13	4,094.5	-295.4	-736.0	435.2	0.00	0.00	0.00
4,400.0	30.00	248.13	4,181.1	-314.1	-782.4	462.6	0.00	0.00	0.00
4,500.0	30.00	248.13	4,267.7	-332.7	-828.8	490.1	0.00	0.00	0.00
4,600.0	30.00	248.13	4,354.4	-351.3	-875.2	517.5	0.00	0.00	0.00
4,700.0	30.00	248.13	4,441.0	-369.9	-921.6	544.9	0.00	0.00	0.00
4,800.0	30.00	248.13	4,527.6	-388.6	-968.0	572.4	0.00	0.00	0.00
4,900.0	30.00	248.13	4,614.2	-407.2	-1,014.4	599.8	0.00	0.00	0.00

Planning Report

Database:	EDM	Local Co-ordinate Reference:	Well Lloydminster 7-66-3-10-2N
Company:	Enerplus Resources (USA) Corporation	TVD Reference:	Well @ 5013.0usft
Project:	Weld County, CO	MD Reference:	Well @ 5013.0usft
Site:	SEC 34, T8N-R66W	North Reference:	True
Well:	Lloydminster 7-66-3-10-2N	Survey Calculation Method:	Minimum Curvature
Wellbore:	Hz		
Design:	Plan 1		

Planned Survey										
Measured Depth (usft)	Inclination (°)	Azimuth (°)	Vertical Depth (usft)	+N/-S (usft)	+E/-W (usft)	Vertical Section (usft)	Dogleg Rate (°/100usft)	Build Rate (°/100usft)	Turn Rate (°/100usft)	
5,000.0	30.00	248.13	4,700.8	-425.8	-1,060.8	627.2	0.00	0.00	0.00	
5,032.6	30.00	248.13	4,729.0	-431.9	-1,075.9	636.2	0.00	0.00	0.00	
TERRY										
5,100.0	30.00	248.13	4,787.4	-444.4	-1,107.2	654.7	0.00	0.00	0.00	
5,200.0	30.00	248.13	4,874.0	-463.1	-1,153.6	682.1	0.00	0.00	0.00	
5,300.0	30.00	248.13	4,960.6	-481.7	-1,200.0	709.5	0.00	0.00	0.00	
5,400.0	30.00	248.13	5,047.2	-500.3	-1,246.4	737.0	0.00	0.00	0.00	
5,500.0	30.00	248.13	5,133.8	-519.0	-1,292.8	764.4	0.00	0.00	0.00	
5,517.6	30.00	248.13	5,149.0	-522.2	-1,301.0	769.2	0.00	0.00	0.00	
HYGENE										
5,600.0	30.00	248.13	5,220.4	-537.6	-1,339.2	791.9	0.00	0.00	0.00	
5,700.0	30.00	248.13	5,307.0	-556.2	-1,385.6	819.3	0.00	0.00	0.00	
5,800.0	30.00	248.13	5,393.6	-574.8	-1,432.0	846.7	0.00	0.00	0.00	
5,900.0	30.00	248.13	5,480.2	-593.5	-1,478.4	874.2	0.00	0.00	0.00	
6,000.0	30.00	248.13	5,566.8	-612.1	-1,524.8	901.6	0.00	0.00	0.00	
6,100.0	30.00	248.13	5,653.4	-630.7	-1,571.2	929.0	0.00	0.00	0.00	
6,200.0	30.00	248.13	5,740.0	-649.3	-1,617.6	956.5	0.00	0.00	0.00	
6,300.0	30.00	248.13	5,826.6	-668.0	-1,664.0	983.9	0.00	0.00	0.00	
6,400.0	30.00	248.13	5,913.2	-686.6	-1,710.4	1,011.4	0.00	0.00	0.00	
6,500.0	30.00	248.13	5,999.8	-705.2	-1,756.8	1,038.8	0.00	0.00	0.00	
6,600.0	30.00	248.13	6,086.4	-723.8	-1,803.2	1,066.2	0.00	0.00	0.00	
6,700.0	30.00	248.13	6,173.0	-742.5	-1,849.6	1,093.7	0.00	0.00	0.00	
6,758.9	30.00	248.13	6,224.0	-753.4	-1,876.9	1,109.8	0.00	0.00	0.00	
Lower Pierre marker										
6,800.0	30.00	248.13	6,259.6	-761.1	-1,896.0	1,121.1	0.00	0.00	0.00	
6,900.0	30.00	248.13	6,346.2	-779.7	-1,942.4	1,148.5	0.00	0.00	0.00	
7,000.0	30.00	248.13	6,432.8	-798.3	-1,988.8	1,176.0	0.00	0.00	0.00	
7,100.0	30.00	248.13	6,519.4	-817.0	-2,035.2	1,203.4	0.00	0.00	0.00	
7,123.8	30.00	248.13	6,540.0	-821.4	-2,046.3	1,209.9	0.00	0.00	0.00	
7,200.0	22.38	248.13	6,608.4	-833.9	-2,077.5	1,228.4	10.00	-10.00	0.00	
7,300.0	12.38	248.13	6,703.7	-845.0	-2,105.1	1,244.7	10.00	-10.00	0.00	
7,400.0	2.38	248.13	6,802.7	-849.8	-2,117.0	1,251.8	10.00	-10.00	0.00	
7,423.8	0.00	0.00	6,826.5	-850.0	-2,117.5	1,252.1	10.00	-10.00	0.00	
KOP - Start 12°/100' Build										
7,500.0	9.14	180.00	6,902.4	-856.1	-2,117.5	1,258.0	12.00	12.00	0.00	
7,600.0	21.14	180.00	6,998.7	-882.1	-2,117.5	1,283.6	12.00	12.00	0.00	
7,700.0	33.14	180.00	7,087.6	-927.7	-2,117.5	1,328.2	12.00	12.00	0.00	
7,738.6	37.78	180.00	7,119.0	-950.1	-2,117.5	1,350.2	12.00	12.00	0.00	
SHARON SPRINGS										
7,800.0	45.14	180.00	7,165.0	-990.7	-2,117.5	1,390.0	12.00	12.00	0.00	
7,826.3	48.30	180.00	7,183.0	-1,009.8	-2,117.5	1,408.7	12.00	12.00	0.00	
NIOBRARA A CHALK										
7,860.8	52.44	180.00	7,205.0	-1,036.4	-2,117.5	1,434.8	12.00	12.00	0.00	
NIOBRARA A MARL										
7,900.0	57.14	180.00	7,227.6	-1,068.4	-2,117.5	1,466.2	12.00	12.00	0.00	
7,949.0	63.02	180.00	7,252.0	-1,110.8	-2,117.5	1,507.8	12.00	12.00	0.00	
NIOBRARA B TOP										
8,000.0	69.14	180.00	7,272.7	-1,157.5	-2,117.5	1,553.5	12.00	12.00	0.00	
8,100.0	81.14	180.00	7,298.3	-1,254.0	-2,117.5	1,648.0	12.00	12.00	0.00	
8,173.8	90.00	180.00	7,304.0	-1,327.5	-2,117.5	1,720.1	12.00	12.00	0.00	
7" - 891' FNL & 1925' FWL - NIOBRARA B CHALK - Intermediate										
8,200.0	90.00	180.00	7,304.0	-1,353.7	-2,117.5	1,745.8	0.01	0.00	0.01	
8,205.2	90.00	180.00	7,304.0	-1,358.8	-2,117.5	1,750.8	0.01	0.00	0.01	

Planning Report

Database:	EDM	Local Co-ordinate Reference:	Well Lloydminster 7-66-3-10-2N
Company:	Enerplus Resources (USA) Corporation	TVD Reference:	Well @ 5013.0usft
Project:	Weld County, CO	MD Reference:	Well @ 5013.0usft
Site:	SEC 34, T8N-R66W	North Reference:	True
Well:	Lloydminster 7-66-3-10-2N	Survey Calculation Method:	Minimum Curvature
Wellbore:	Hz		
Design:	Plan 1		

Planned Survey									
Measured Depth (usft)	Inclination (°)	Azimuth (°)	Vertical Depth (usft)	+N/-S (usft)	+E/-W (usft)	Vertical Section (usft)	Dogleg Rate (°/100usft)	Build Rate (°/100usft)	Turn Rate (°/100usft)
8,300.0	90.00	180.00	7,304.0	-1,453.7	-2,117.5	1,843.8	0.00	0.00	0.00
8,400.0	90.00	180.00	7,304.0	-1,553.7	-2,117.5	1,941.8	0.00	0.00	0.00
8,500.0	90.00	180.00	7,304.0	-1,653.7	-2,117.5	2,039.9	0.00	0.00	0.00
8,600.0	90.00	180.00	7,304.0	-1,753.7	-2,117.5	2,137.9	0.00	0.00	0.00
8,700.0	90.00	180.00	7,304.0	-1,853.7	-2,117.5	2,235.9	0.00	0.00	0.00
8,800.0	90.00	180.00	7,304.0	-1,953.7	-2,117.5	2,333.9	0.00	0.00	0.00
8,900.0	90.00	180.00	7,304.0	-2,053.7	-2,117.5	2,432.0	0.00	0.00	0.00
9,000.0	90.00	180.00	7,304.0	-2,153.7	-2,117.5	2,530.0	0.00	0.00	0.00
9,100.0	90.00	180.00	7,304.0	-2,253.7	-2,117.5	2,628.0	0.00	0.00	0.00
9,200.0	90.00	180.00	7,304.0	-2,353.7	-2,117.6	2,726.0	0.00	0.00	0.00
9,300.0	90.00	180.00	7,304.0	-2,453.7	-2,117.6	2,824.1	0.00	0.00	0.00
9,400.0	90.00	180.00	7,304.0	-2,553.7	-2,117.6	2,922.1	0.00	0.00	0.00
9,500.0	90.00	180.00	7,304.0	-2,653.7	-2,117.6	3,020.1	0.00	0.00	0.00
9,600.0	90.00	180.00	7,304.0	-2,753.7	-2,117.6	3,118.1	0.00	0.00	0.00
9,700.0	90.00	180.00	7,304.0	-2,853.7	-2,117.6	3,216.2	0.00	0.00	0.00
9,800.0	90.00	180.00	7,304.0	-2,953.7	-2,117.6	3,314.2	0.00	0.00	0.00
9,900.0	90.00	180.00	7,304.0	-3,053.7	-2,117.6	3,412.2	0.00	0.00	0.00
10,000.0	90.00	180.00	7,304.0	-3,153.7	-2,117.6	3,510.2	0.00	0.00	0.00
10,100.0	90.00	180.00	7,304.0	-3,253.7	-2,117.6	3,608.3	0.00	0.00	0.00
10,200.0	90.00	180.00	7,304.0	-3,353.7	-2,117.6	3,706.3	0.00	0.00	0.00
10,300.0	90.00	180.00	7,304.0	-3,453.7	-2,117.6	3,804.3	0.00	0.00	0.00
10,400.0	90.00	180.00	7,304.0	-3,553.7	-2,117.6	3,902.3	0.00	0.00	0.00
10,500.0	90.00	180.00	7,304.0	-3,653.7	-2,117.6	4,000.4	0.00	0.00	0.00
10,600.0	90.00	180.00	7,304.0	-3,753.7	-2,117.6	4,098.4	0.00	0.00	0.00
10,700.0	90.00	180.00	7,304.0	-3,853.7	-2,117.6	4,196.4	0.00	0.00	0.00
10,800.0	90.00	180.00	7,304.0	-3,953.7	-2,117.6	4,294.4	0.00	0.00	0.00
10,900.0	90.00	180.00	7,304.0	-4,053.7	-2,117.6	4,392.5	0.00	0.00	0.00
11,000.0	90.00	180.00	7,304.0	-4,153.7	-2,117.7	4,490.5	0.00	0.00	0.00
11,100.0	90.00	180.00	7,304.0	-4,253.7	-2,117.7	4,588.5	0.00	0.00	0.00
11,200.0	90.00	180.00	7,304.0	-4,353.7	-2,117.7	4,686.5	0.00	0.00	0.00
11,300.0	90.00	180.00	7,304.0	-4,453.7	-2,117.7	4,784.6	0.00	0.00	0.00
11,400.0	90.00	180.00	7,304.0	-4,553.7	-2,117.7	4,882.6	0.00	0.00	0.00
11,500.0	90.00	180.00	7,304.0	-4,653.7	-2,117.7	4,980.6	0.00	0.00	0.00
11,600.0	90.00	180.00	7,304.0	-4,753.7	-2,117.7	5,078.6	0.00	0.00	0.00
11,700.0	90.00	180.00	7,304.0	-4,853.7	-2,117.7	5,176.7	0.00	0.00	0.00
11,800.0	90.00	180.00	7,304.0	-4,953.7	-2,117.7	5,274.7	0.00	0.00	0.00
11,900.0	90.00	180.00	7,304.0	-5,053.7	-2,117.7	5,372.7	0.00	0.00	0.00
12,000.0	90.00	180.00	7,304.0	-5,153.7	-2,117.7	5,470.7	0.00	0.00	0.00
12,100.0	90.00	180.00	7,304.0	-5,253.7	-2,117.7	5,568.8	0.00	0.00	0.00
12,200.0	90.00	180.00	7,304.0	-5,353.7	-2,117.7	5,666.8	0.00	0.00	0.00
12,300.0	90.00	180.00	7,304.0	-5,453.7	-2,117.7	5,764.8	0.00	0.00	0.00
12,400.0	90.00	180.00	7,304.0	-5,553.7	-2,117.7	5,862.8	0.00	0.00	0.00
12,500.0	90.00	180.00	7,304.0	-5,653.7	-2,117.7	5,960.9	0.00	0.00	0.00
12,600.0	90.00	180.00	7,304.0	-5,753.7	-2,117.7	6,058.9	0.00	0.00	0.00
12,700.0	90.00	180.00	7,304.0	-5,853.7	-2,117.7	6,156.9	0.00	0.00	0.00
12,800.0	90.00	180.00	7,304.0	-5,953.7	-2,117.8	6,254.9	0.00	0.00	0.00
12,900.0	90.00	180.00	7,304.0	-6,053.7	-2,117.8	6,353.0	0.00	0.00	0.00
13,000.0	90.00	180.00	7,304.0	-6,153.7	-2,117.8	6,451.0	0.00	0.00	0.00
13,100.0	90.00	180.00	7,304.0	-6,253.7	-2,117.8	6,549.0	0.00	0.00	0.00
13,200.0	90.00	180.00	7,304.0	-6,353.7	-2,117.8	6,647.0	0.00	0.00	0.00
13,300.0	90.00	180.00	7,304.0	-6,453.7	-2,117.8	6,745.1	0.00	0.00	0.00
13,400.0	90.00	180.00	7,304.0	-6,553.7	-2,117.8	6,843.1	0.00	0.00	0.00
13,500.0	90.00	180.00	7,304.0	-6,653.7	-2,117.8	6,941.1	0.00	0.00	0.00
13,600.0	90.00	180.00	7,304.0	-6,753.7	-2,117.8	7,039.1	0.00	0.00	0.00

Planning Report

Database:	EDM	Local Co-ordinate Reference:	Well Lloydminster 7-66-3-10-2N
Company:	Enerplus Resources (USA) Corporation	TVD Reference:	Well @ 5013.0usft
Project:	Weld County, CO	MD Reference:	Well @ 5013.0usft
Site:	SEC 34, T8N-R66W	North Reference:	True
Well:	Lloydminster 7-66-3-10-2N	Survey Calculation Method:	Minimum Curvature
Wellbore:	Hz		
Design:	Plan 1		

Planned Survey									
Measured Depth (usft)	Inclination (°)	Azimuth (°)	Vertical Depth (usft)	+N/-S (usft)	+E/-W (usft)	Vertical Section (usft)	Dogleg Rate (°/100usft)	Build Rate (°/100usft)	Turn Rate (°/100usft)
13,700.0	90.00	180.00	7,304.0	-6,853.7	-2,117.8	7,137.2	0.00	0.00	0.00
13,800.0	90.00	180.00	7,304.0	-6,953.7	-2,117.8	7,235.2	0.00	0.00	0.00
13,900.0	90.00	180.00	7,304.0	-7,053.7	-2,117.8	7,333.2	0.00	0.00	0.00
14,000.0	90.00	180.00	7,304.0	-7,153.7	-2,117.8	7,431.2	0.00	0.00	0.00
14,100.0	90.00	180.00	7,304.0	-7,253.7	-2,117.8	7,529.3	0.00	0.00	0.00
14,200.0	90.00	180.00	7,304.0	-7,353.7	-2,117.8	7,627.3	0.00	0.00	0.00
14,300.0	90.00	180.00	7,304.0	-7,453.7	-2,117.8	7,725.3	0.00	0.00	0.00
14,400.0	90.00	180.00	7,304.0	-7,553.7	-2,117.8	7,823.3	0.00	0.00	0.00
14,500.0	90.00	180.00	7,304.0	-7,653.7	-2,117.8	7,921.4	0.00	0.00	0.00
14,600.0	90.00	180.00	7,304.0	-7,753.7	-2,117.9	8,019.4	0.00	0.00	0.00
14,700.0	90.00	180.00	7,304.0	-7,853.7	-2,117.9	8,117.4	0.00	0.00	0.00
14,800.0	90.00	180.00	7,304.0	-7,953.7	-2,117.9	8,215.4	0.00	0.00	0.00
14,900.0	90.00	180.00	7,304.0	-8,053.7	-2,117.9	8,313.5	0.00	0.00	0.00
15,000.0	90.00	180.00	7,304.0	-8,153.7	-2,117.9	8,411.5	0.00	0.00	0.00
15,100.0	90.00	180.00	7,304.0	-8,253.7	-2,117.9	8,509.5	0.00	0.00	0.00
15,200.0	90.00	180.00	7,304.0	-8,353.7	-2,117.9	8,607.5	0.00	0.00	0.00
15,300.0	90.00	180.00	7,304.0	-8,453.7	-2,117.9	8,705.6	0.00	0.00	0.00
15,400.0	90.00	180.00	7,304.0	-8,553.7	-2,117.9	8,803.6	0.00	0.00	0.00
15,500.0	90.00	180.00	7,304.0	-8,653.7	-2,117.9	8,901.6	0.00	0.00	0.00
15,600.0	90.00	180.00	7,304.0	-8,753.7	-2,117.9	8,999.6	0.00	0.00	0.00
15,700.0	90.00	180.00	7,304.0	-8,853.7	-2,117.9	9,097.7	0.00	0.00	0.00
15,800.0	90.00	180.00	7,304.0	-8,953.7	-2,117.9	9,195.7	0.00	0.00	0.00
15,900.0	90.00	180.00	7,304.0	-9,053.7	-2,117.9	9,293.7	0.00	0.00	0.00
16,000.0	90.00	180.00	7,304.0	-9,153.7	-2,117.9	9,391.7	0.00	0.00	0.00
16,100.0	90.00	180.00	7,304.0	-9,253.7	-2,117.9	9,489.8	0.00	0.00	0.00
16,200.0	90.00	180.00	7,304.0	-9,353.7	-2,117.9	9,587.8	0.00	0.00	0.00
16,300.0	90.00	180.00	7,304.0	-9,453.7	-2,117.9	9,685.8	0.00	0.00	0.00
16,400.0	90.00	180.00	7,304.0	-9,553.7	-2,117.9	9,783.8	0.00	0.00	0.00
16,500.0	90.00	180.00	7,304.0	-9,653.7	-2,118.0	9,881.9	0.00	0.00	0.00
16,600.0	90.00	180.00	7,304.0	-9,753.7	-2,118.0	9,979.9	0.00	0.00	0.00
16,700.0	90.00	180.00	7,304.0	-9,853.7	-2,118.0	10,077.9	0.00	0.00	0.00
16,800.0	90.00	180.00	7,304.0	-9,953.7	-2,118.0	10,175.9	0.00	0.00	0.00
16,900.0	90.00	180.00	7,304.0	-10,053.7	-2,118.0	10,274.0	0.00	0.00	0.00
17,000.0	90.00	180.00	7,304.0	-10,153.7	-2,118.0	10,372.0	0.00	0.00	0.00
17,100.0	90.00	180.00	7,304.0	-10,253.7	-2,118.0	10,470.0	0.00	0.00	0.00
17,200.0	90.00	180.00	7,304.0	-10,353.7	-2,118.0	10,568.0	0.00	0.00	0.00
17,300.0	90.00	180.00	7,304.0	-10,453.7	-2,118.0	10,666.1	0.00	0.00	0.00
17,342.3	90.00	180.00	7,304.0	-10,496.0	-2,118.0	10,707.5	0.00	0.00	0.00
Total Depth - Lloydminster 7-66-3-10-2N									

Design Targets									
Target Name	Dip Angle (°)	Dip Dir. (°)	TVD (usft)	+N/-S (usft)	+E/-W (usft)	Northing (usft)	Easting (usft)	Latitude	Longitude
- hit/miss target									
- Shape									
Lloydminster 7-66-3-10- - plan hits target center - Point	0.00	0.00	7,304.0	-10,496.0	-2,118.0	1,456,347.56	3,203,873.10	40° 35' 1.523 N	104° 45' 57.562 W

Planning Report

Database:	EDM	Local Co-ordinate Reference:	Well Lloydminster 7-66-3-10-2N
Company:	Enerplus Resources (USA) Corporation	TVD Reference:	Well @ 5013.0usft
Project:	Weld County, CO	MD Reference:	Well @ 5013.0usft
Site:	SEC 34, T8N-R66W	North Reference:	True
Well:	Lloydminster 7-66-3-10-2N	Survey Calculation Method:	Minimum Curvature
Wellbore:	Hz		
Design:	Plan 1		

Casing Points					
Measured Depth (usft)	Vertical Depth (usft)	Name	Casing Diameter (")	Hole Diameter (")	
1,500.0	1,500.0	Surface	9-5/8	9-5/8	
8,173.8	7,304.0	Intermediate	7	7	

Formations						
Measured Depth (usft)	Vertical Depth (usft)	Name	Lithology	Dip (°)	Dip Direction (°)	
5,032.6	4,729.0	TERRY				
5,517.6	5,149.0	HYGENE				
6,758.9	6,224.0	Lower Pierre marker				
7,738.6	7,119.0	SHARON SPRINGS				
7,826.3	7,183.0	NIOBRARA A CHALK				
7,860.8	7,205.0	NIOBRARA A MARL				
7,949.0	7,252.0	NIOBRARA B TOP				
8,173.8	7,304.0	NIOBRARA B CHALK				

Plan Annotations					
Measured Depth (usft)	Vertical Depth (usft)	Local Coordinates		Comment	
		+N/-S (usft)	+E/-W (usft)		
1,500.0	1,500.0	0.0	0.0	9-5/8"	
2,567.4	2,567.4	0.0	0.0	Begin Nudge	
7,423.8	6,826.5	-850.0	-2,117.5	KOP - Start 12"/100' Build	
8,173.8	7,304.0	-1,327.5	-2,117.5	7" - 891' FNL & 1925' FWL	
17,342.3	7,304.0	-10,496.0	-2,118.0	Total Depth	