




**DRILLING COMPANY, INC.**  
**WICHITA, KANSAS**

**Proposed Wellbore Diagram for Injection**

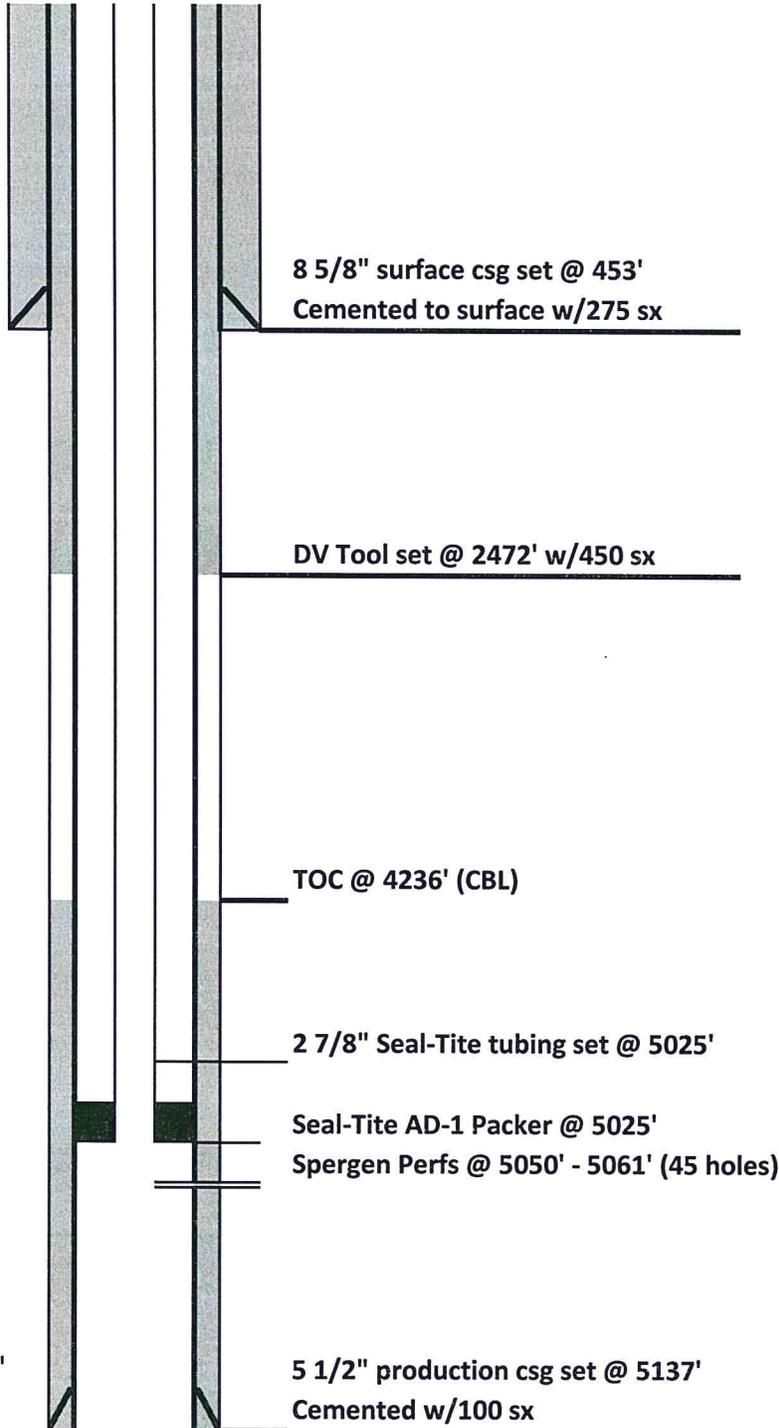

Date: 6/7/2017  
Well Name: Quiver Unit #2  
Location: 2450' FNL & 1860' FEL  
SW/4 NE/4 1-17S-48W  
County: Kiowa  
State: Colorado  
API: 05-061-06763  
GL: 4138'  
KB: 4149'  
Spud Date: 8/4/2000

Drilled as the UPLRC-George A #2

PBTD = 5092'  
RTD = 5136'