

T9S, R93W, 6th P.M.

LEGEND:

- = PROPOSED WELLHEAD.
- = TOP OF GAS & TARGET BOTTOM HOLE.
- ▲ = SECTION CORNERS LOCATED.

Set Marked Stone
Lat: 39.255430°
Long: 107.820861°

2009 Alum. Cap,
#20141, 0.4' High
Lat: 39.248124°
Long: 107.820918°


1990 Alum. Cap,
0.4' High
Lat: 39.240819°
Long: 107.820975°

2007 Alum. Cap,
#17492, 0.7' High,
Steel Post
Lat: 39.255294°
Long: 107.802283°

1990 Alum. Cap,
0.2' High, Stones,
Fiberglass Marker
Lat: 39.248136°
Long: 107.802292°

1990 Alum. Cap,
1.1' High
Lat: 39.240881°
Long: 107.802272°

1990 Alum. Cap,
0.3' High
Lat: 39.240855°
Long: 107.811511°

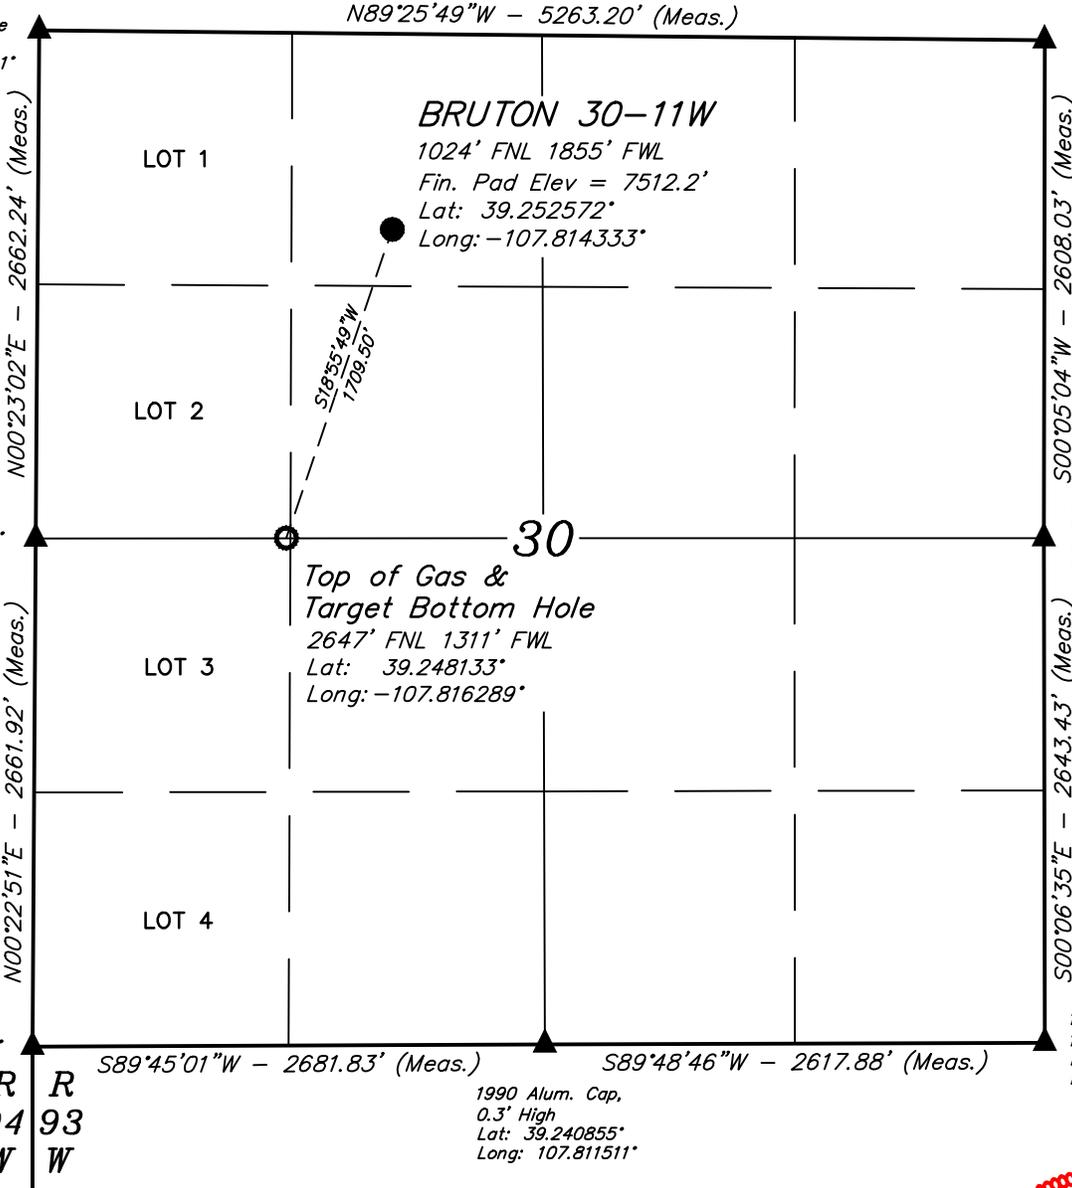

NOTE DISTANCE TO NEAREST:
BUILDING: N03°E 4462'
BUILDING UNIT: N02°E 4561'
HOBU: OVER A MILE
DOAA: OVER A MILE
PUBLIC ROAD: OVER A MILE
ABOVE GROUND UTILITY: N08°E 3305'
RAILROAD: OVER A MILE
PROPERTY LINE: WEST 1855'

NOTE:
1.) All latitudes and longitudes are given in NAD 83 coordinates.
2.) Distances to nearest section lines are measured perpendicularly.

CERTIFICATE
THIS IS TO CERTIFY THAT THE ABOVE PLAT WAS PREPARED FROM FIELD NOTES OF ACTUAL SURVEYS MADE BY ME OR UNDER MY SUPERVISION AND THAT THE SAME ARE TRUE AND CORRECT TO THE BEST OF MY KNOWLEDGE AND BELIEF.



PDOP = 1.4

BASIS OF BEARINGS
BASIS OF BEARINGS IS A G.P.S. OBSERVATION
BASIS OF ELEVATION

BENCH MARK (19 RDS) LOCATED IN THE SE 1/4 OF SECTION 16, T9S, R93W, 6th P.M., TAKEN FROM THE SOUTH MAMM PEAK, QUADRANGLE, COLORADO, 7.5 MINUTE QUAD. (TOPOGRAPHIC MAP) PUBLISHED BY THE UNITED STATES DEPARTMENT OF THE INTERIOR, GEOLOGICAL SURVEY. SAID ELEVATION IS MARKED AS BEING 7252 FEET.



LARAMIE ENERGY, LLC

BRUTON 30-11W
NE 1/4 NW 1/4, SECTION 30, T9S, R93W, 6th P.M.
MESA COUNTY, COLORADO

SURVEYED BY: BRADEN BOX, B.B.	DATE: 03-27-15
DRAWN BY: S.S.	DATE DRAWN: 04-27-17
SCALE: 1" = 1000'	

WELL LOCATION PLAT



UELS, LLC
Corporate Office * 85 South 200 East
Vernal, UT 84078 * (435) 789-1017