


# WHITING OIL & GAS CORP.

## LOCATION DRAWING ADDENDUM TO LEGAL PLAT COTTONWOOD 07M PAD

Pad Location: SWSW (Lot 4) Section 7, T9N, R57W, 6th P.M.

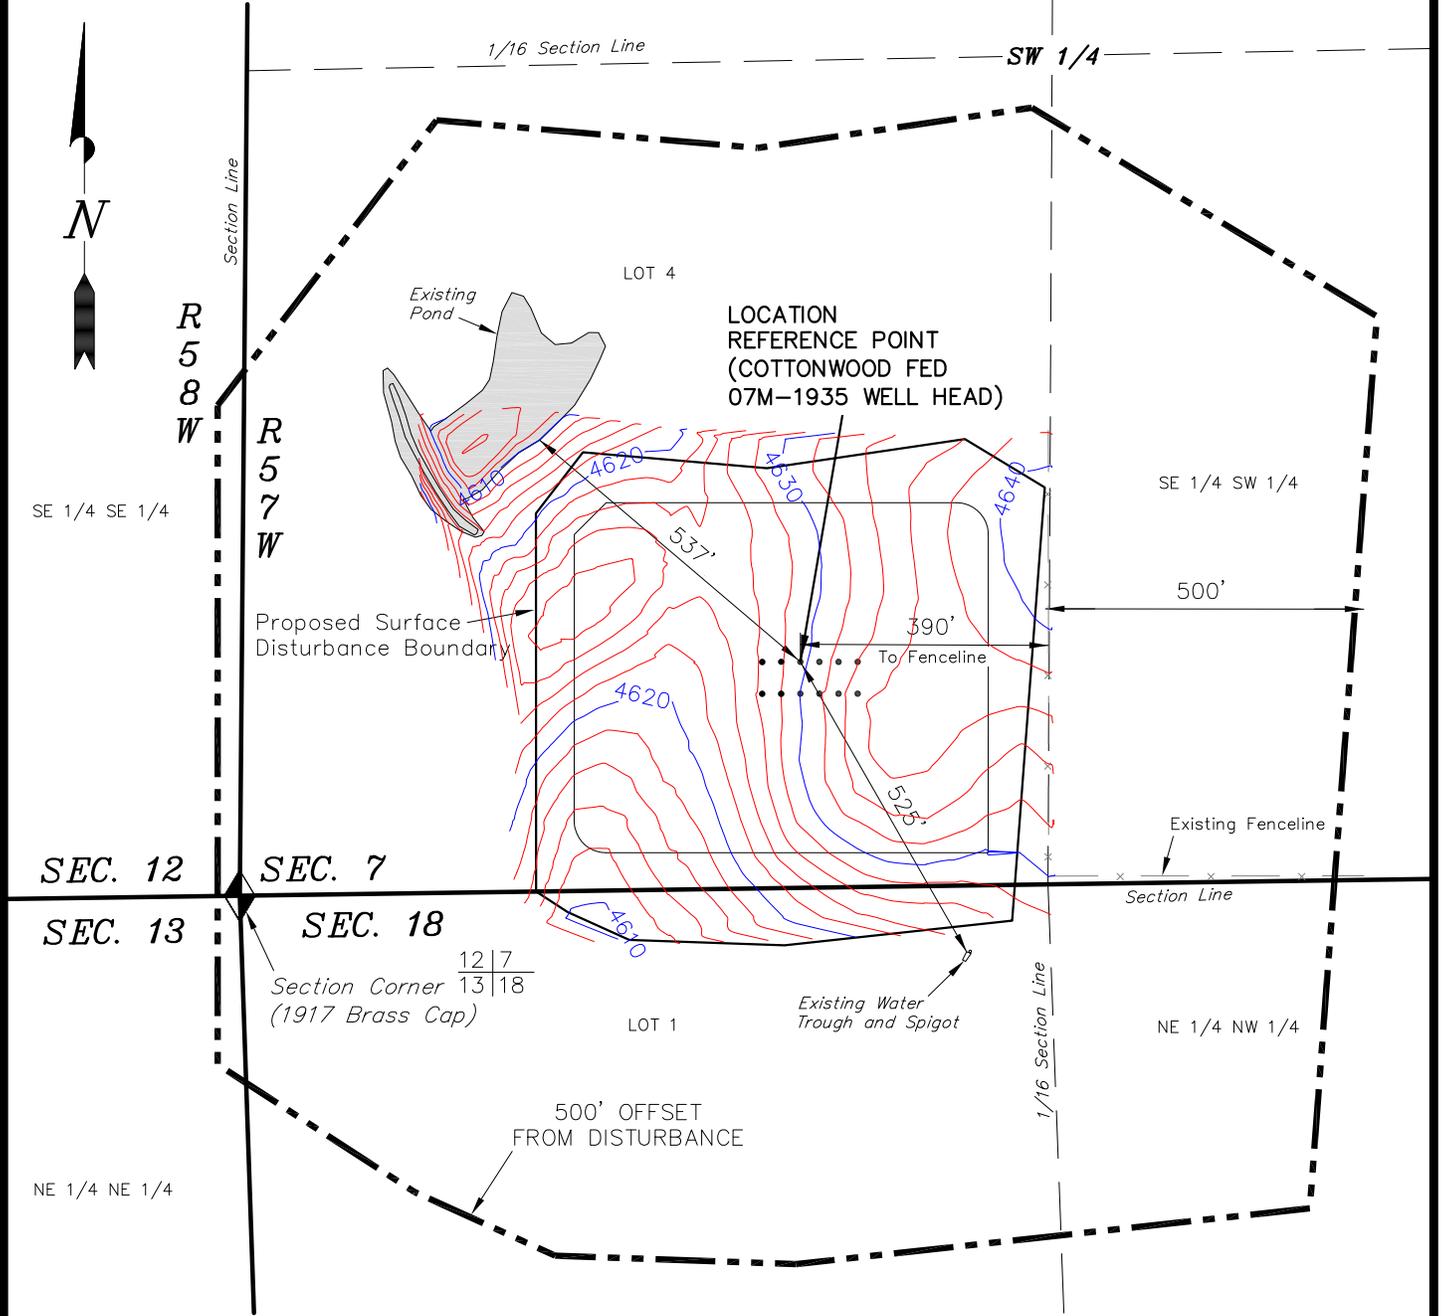

Feature	Reference point: Distance from Cottonwood Fed 07M-1935 Well Head
Building	±3,550'
Building Unit	±3,550'
High Occupancy Building Unit	>5,280'
Designated Outside Activity Area	>5,280'
Public Road	±2,420'
Above Ground Utility	±3,550'
Railroad	>5,280'



SURVEYED BY: G.D.O. DATE SURVEYED: 02-09-15  
 DRAWN BY: M.W. DATE DRAWN: 02-25-15  
 SCALE: 1" = 300' REVISED: R.V.C. 03-15-16

**Tri State** (435) 781-2501  
 Land Surveying, Inc.  
 180 NORTH VERNAL AVE. VERNAL, UTAH 84078

SHEET  
2