

**CERTIFICATE OF SURVEYOR:**

THIS IS TO CERTIFY THAT THE ABOVE PLAT WAS PREPARED FROM FIELD NOTES OF ACTUAL SURVEY MADE BY ME OR UNDER MY SUPERVISION, AND THAT THE SAME ARE TRUE AND CORRECT TO THE BEST OF MY KNOWLEDGE AND BELIEF. THIS CERTIFICATE DOES NOT REPRESENT A BAND SURVEY PLAT OR IMPROVEMENT SURVEY PLAT AS DEFINED BY C.R.S. 38-51-302 AND CANNOT BE RELIED UPON TO DETERMINE OWNERSHIP.

*John R. Slough*  
**JOHN R. SLOUGH**  
 PROFESSIONAL LAND SURVEYOR  
 COLORADO REGISTRATION NUMBER 38230  
 3/6/17

**NOTICE:**  
 ACCORDING TO COLORADO STATE LAW YOU MUST COMMENCE ANY LEGAL ACTION BASED UPON ANY DEFECT IN THIS SURVEY WITHIN THREE YEARS AFTER YOU FIRST DISCOVER SUCH DEFECT. IN NO EVENT MAY ANY ACTION BASED UPON ANY DEFECT IN THIS SURVEY BE COMMENCED MORE THAN TEN YEARS FROM THE DATE ON THE CERTIFICATION SHOWN HEREON.

**WELL PAD - BOOMERANG 21-5 PAD**

**BOOMERANG 32N-6C-M**  
**WELL LOCATION CERTIFICATE**  
 1377' FNL & 2327' FWL, LOT 2 (NENW) (SURFACE)  
 508' FNL & 2488' FWL, LOT 2 (NENW) (TOP OF PRODUCTION)  
 LOCATED IN SECTION 5  
 531' FNL & 150' FWL, LOT 2 (NWNW) (BOTTOM)  
 LOCATED IN SECTION 6  
 T5N, R66W, 6TH P.M.  
 WELD COUNTY, COLORADO




**609 CONSULTING, LLC**

**SHERIDAN OFFICE**  
 1095 Saberton Avenue  
 Sheridan, Wyoming 82801  
 Phone 307-674-0609

**LOVELAND OFFICE**  
 1635 Foxtrail Drive, Suite 204  
 Loveland, Colorado 80538  
 Phone 970-776-4331

DRAFTED BY: LMO	CHECKED BY: JRS	SHEET NO: 1
DATE DRAFTED: 3/6/17	DATE SURVEYED: 3/1/17	1
REVISED:	FILE NAME: 16-121	1 OF 2

K:\ENERGY RESOURCES\2016\_121\_BOOMERANG\_T5N\_R66W\_SEC\_5\PLATS\BOOMERANG PLAT.dwg, 3/15/2017 4:31:33 PM, lba

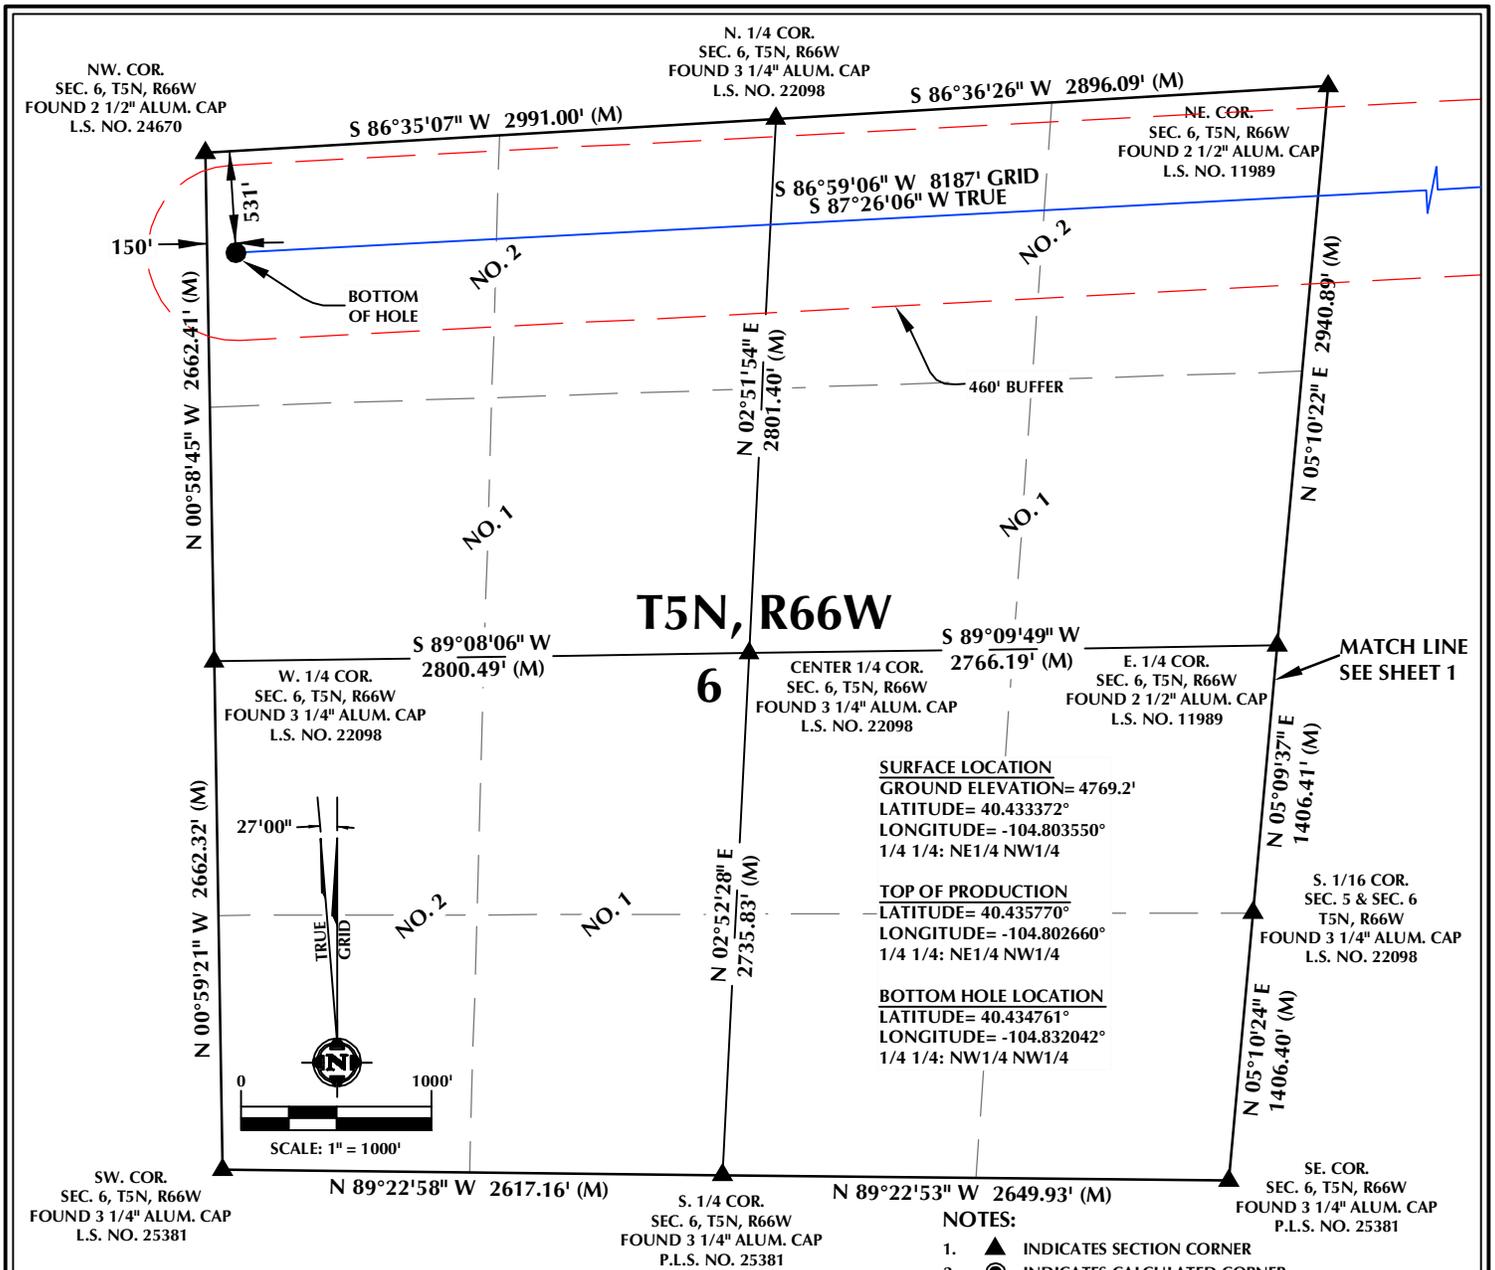

**CERTIFICATE OF SURVEYOR:**

THIS IS TO CERTIFY THAT THE ABOVE PLAT WAS PREPARED FROM FIELD NOTES OF ACTUAL SURVEY MADE BY ME OR UNDER MY SUPERVISION, AND THAT THE SAME ARE TRUE AND CORRECT TO THE BEST OF MY KNOWLEDGE AND BELIEF. THIS CERTIFICATE DOES NOT REPRESENT A LAND SURVEY PLAT OR IMPROVEMENT SURVEY PLAT AS DEFINED BY C.R.S. 38-51-302 AND CANNOT BE RELIED UPON TO DETERMINE OWNERSHIP.

*John R. Slaugh*  
**JOHN R. SLAUGH**  
 PROFESSIONAL LAND SURVEYOR  
 COLORADO REGISTRATION NUMBER: 48230  
 3/6/17

**NOTICE:**  
 ACCORDING TO COLORADO STATE LAW YOU MUST COMMENCE ANY LEGAL ACTION BASED UPON ANY DEFECT IN THIS SURVEY WITHIN THREE YEARS AFTER YOU FIRST DISCOVER SUCH DEFECT. IN NO EVENT MAY ANY ACTION BASED UPON ANY DEFECT IN THIS SURVEY BE COMMENCED MORE THAN TEN YEARS FROM THE DATE ON THE CERTIFICATION SHOWN HEREON.

**WELL PAD - BOOMERANG 21-5 PAD**

**BOOMERANG 32N-6C-M**  
**WELL LOCATION CERTIFICATE**  
 1377' FNL & 2327' FWL, LOT 2 (NENW) (SURFACE)  
 508' FNL & 2488' FWL, LOT 2 (NENW) (TOP OF PRODUCTION)  
 LOCATED IN SECTION 5  
 531' FNL & 150' FWL, LOT 2 (NWNW) (BOTTOM)  
 LOCATED IN SECTION 6  
 T5N, R66W, 6TH P.M.  
 WELD COUNTY, COLORADO



**609 CONSULTING, LLC**

**SHERIDAN OFFICE**  
 1095 Saberton Avenue  
 Sheridan, Wyoming 82801  
 Phone 307-674-0609

**LOVELAND OFFICE**  
 1635 Foxtrail Drive, Suite 204  
 Loveland, Colorado 80538  
 Phone 970-776-4331

DRAFTED BY: LMO	CHECKED BY: JRS	SHEET NO: <b>2</b> 2 OF 2
DATE DRAFTED: 3/6/17	DATE SURVEYED: 3/1/17	
REVISED:	FILE NAME: 16-121	

K:\SYNERGY RESOURCES\2016\_121\_BOOMERANG\_T5N\_R66W\_SEC\_5\PLATS\BOOMERANG PLAT.dwg, 3/15/2017 4:31:54 PM, lba