

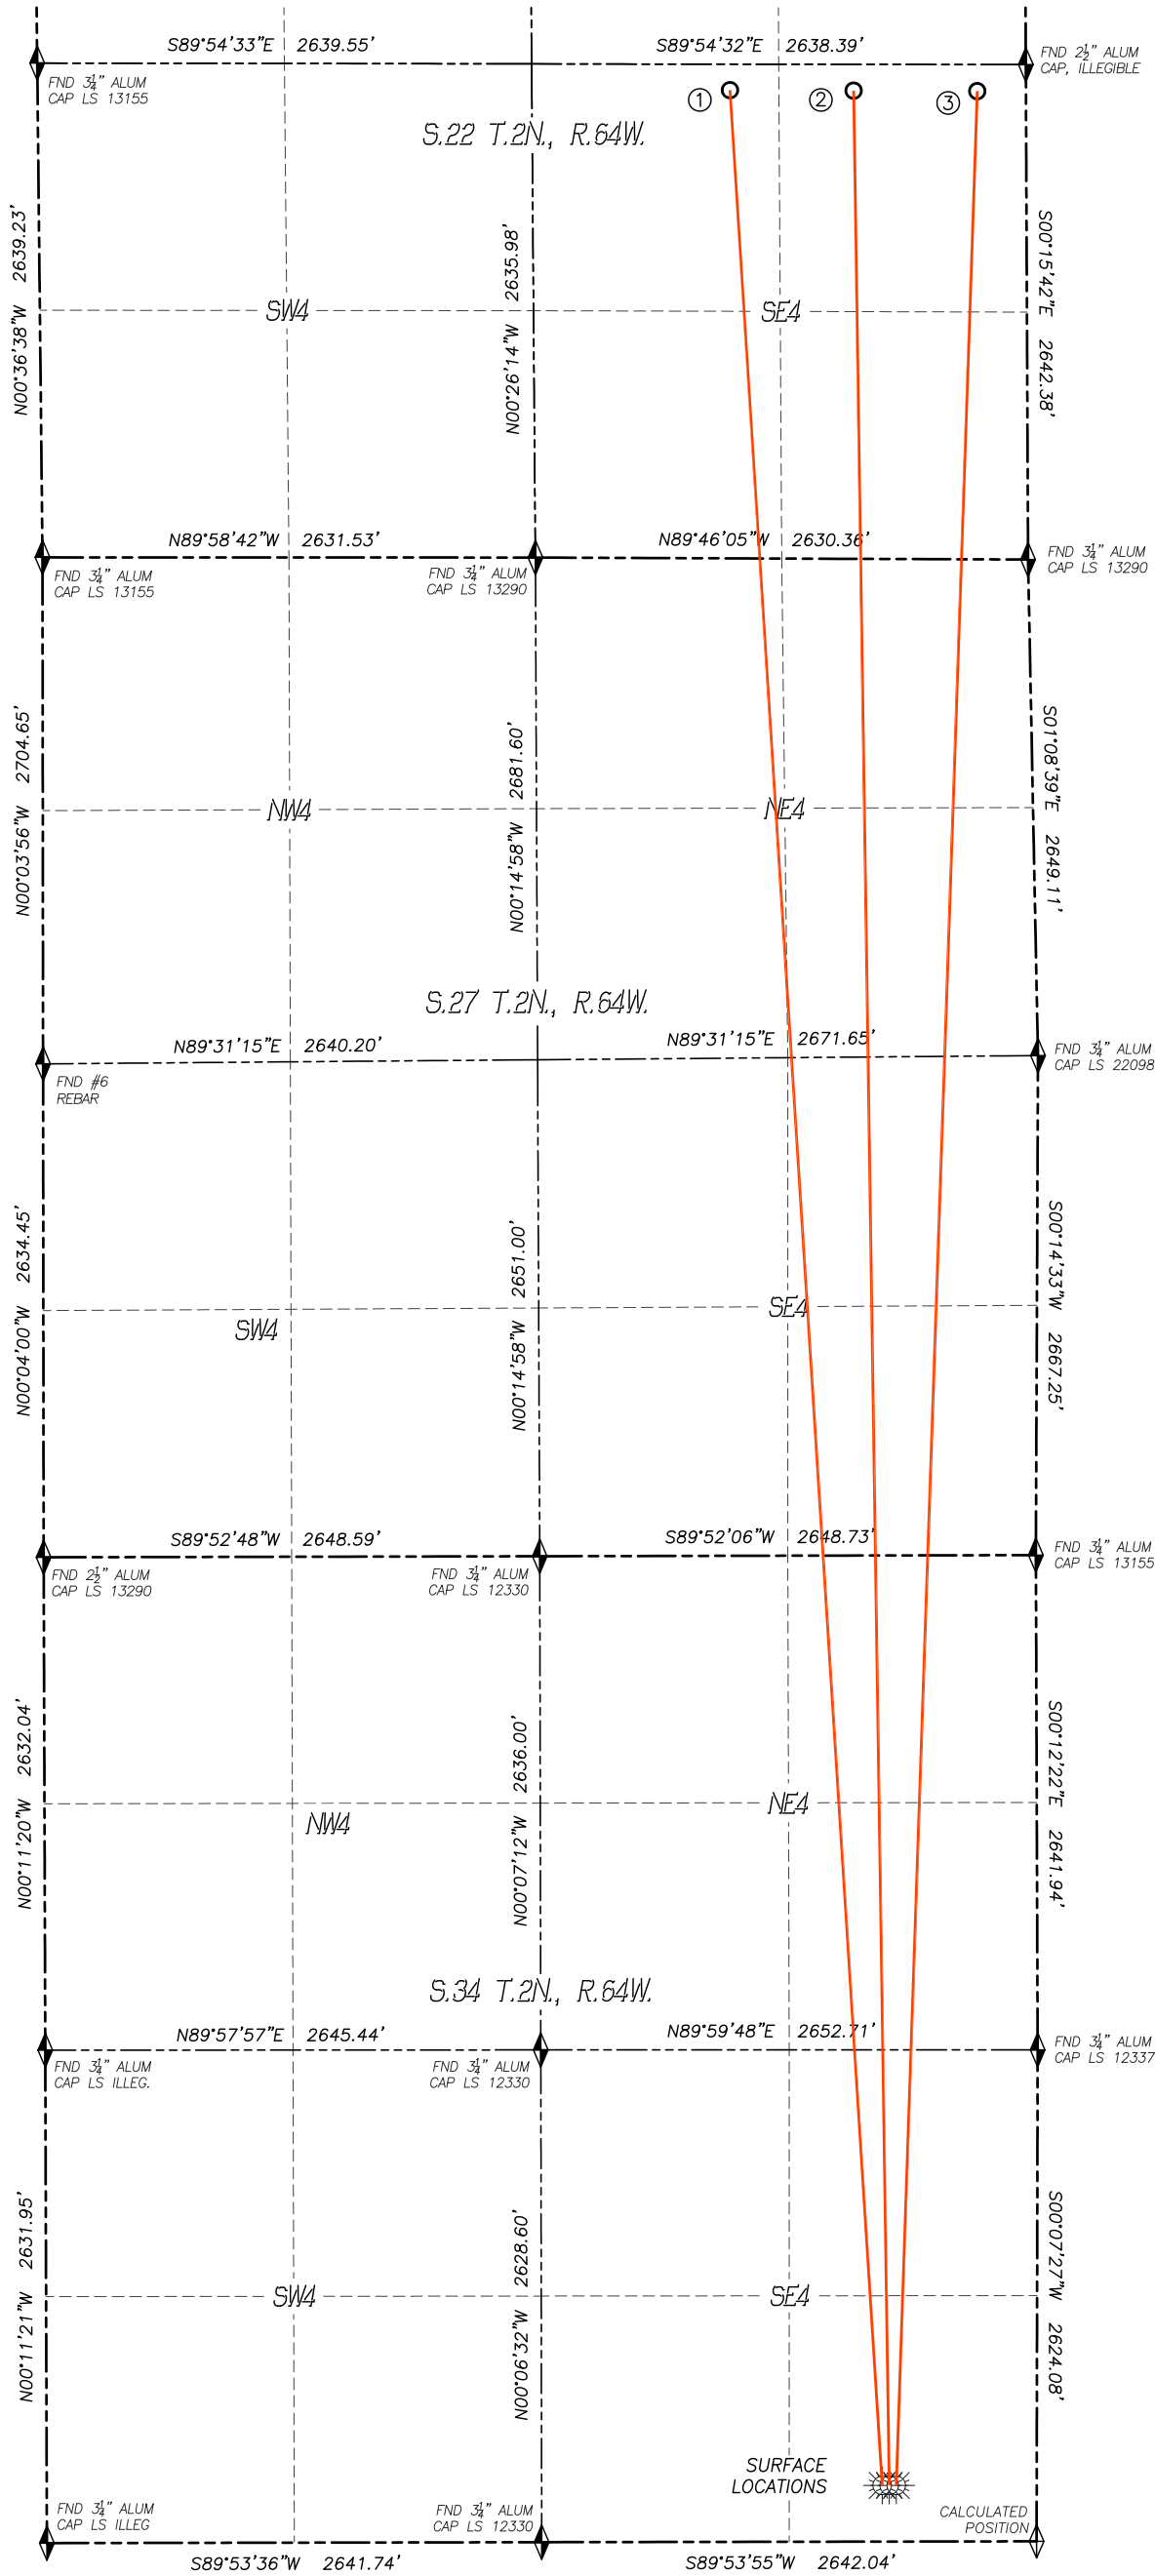


MULTI WELL PLAN
Y34-16 WELL PAD
SECTION 34, T.2N., R.64W.

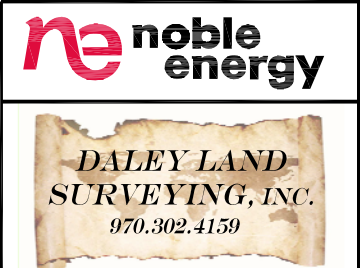

- LEGEND**
- FOUND MONUMENT AS DESCRIBED
 - PROPOSED WELL
 - EXISTING WELL
 - BOTTOM HOLE
 - ABANDONED WELL
 - CALCULATED POSITION

Bottom Hole						
Slot	Well Name	Lat	Long	Footage		BH Location STR
1	SHUFLY STATE Y34-734	N40.12356°	W104.53368°	2500' FSL	1580' FEL	22-2N-64W
2	SHUFLY STATE Y34-724	N40.12355°	W104.53132°	2500' FSL	920' FEL	22-2N-64W
3	SHUFLY STATE Y34-714	N40.12355°	W104.52896°	2500' FSL	260' FEL	22-2N-64W

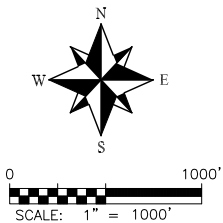

**MULTI WELL PLAN
Y34-13 WELL PAD**

SECTION: 34
TOWNSHIP: 2N
RANGE: 64W

