

T4N, R62W, 6th P.M.

BILL BARRETT CORPORATION

ANSCHUTZ EQUUS FARMS 4-62-28_27 NWNW PAD
#4-62-28-1609C
NW 1/4 NW 1/4, SECTION 28, T4N, R62W, 6th P.M.
WELD COUNTY, COLORADO

BASIS OF BEARINGS

BASIS OF BEARINGS IS A G.P.S. OBSERVATION




BASIS OF ELEVATION

SPOT ELEVATION LOCATED AT THE NORTHEAST CORNER OF SECTION 24, T5N, R62W, 6th P.M. TAKEN FROM THE POINT OF ROCKS, QUADRANGLE, COLORADO, WELD COUNTY, 7.5 MINUTE QUAD (TOPOGRAPHIC MAP) PUBLISHED BY THE UNITED STATES DEPARTMENT OF THE INTERIOR, GEOLOGICAL SURVEY. SAID ELEVATION IS MARKED AS BEING 4530 FEET.

2011 Alum. Cap,
0.3' High
Lat: 40.289986°
Long: 104.338475°

2011 Alum. Cap,
#17492, 0.3' High
Lat: 40.290114°
Long: 104.319503°

1974 Brass Cap,
0.8' High
Lat: 40.290094°
Long: 104.300850°

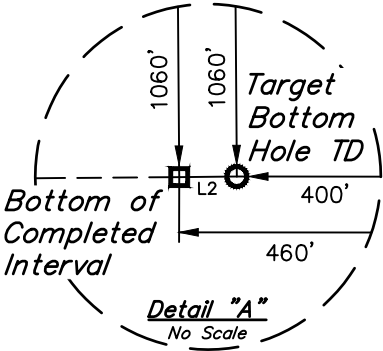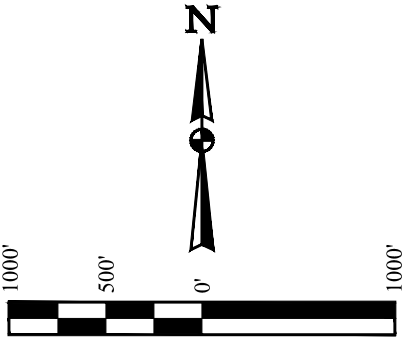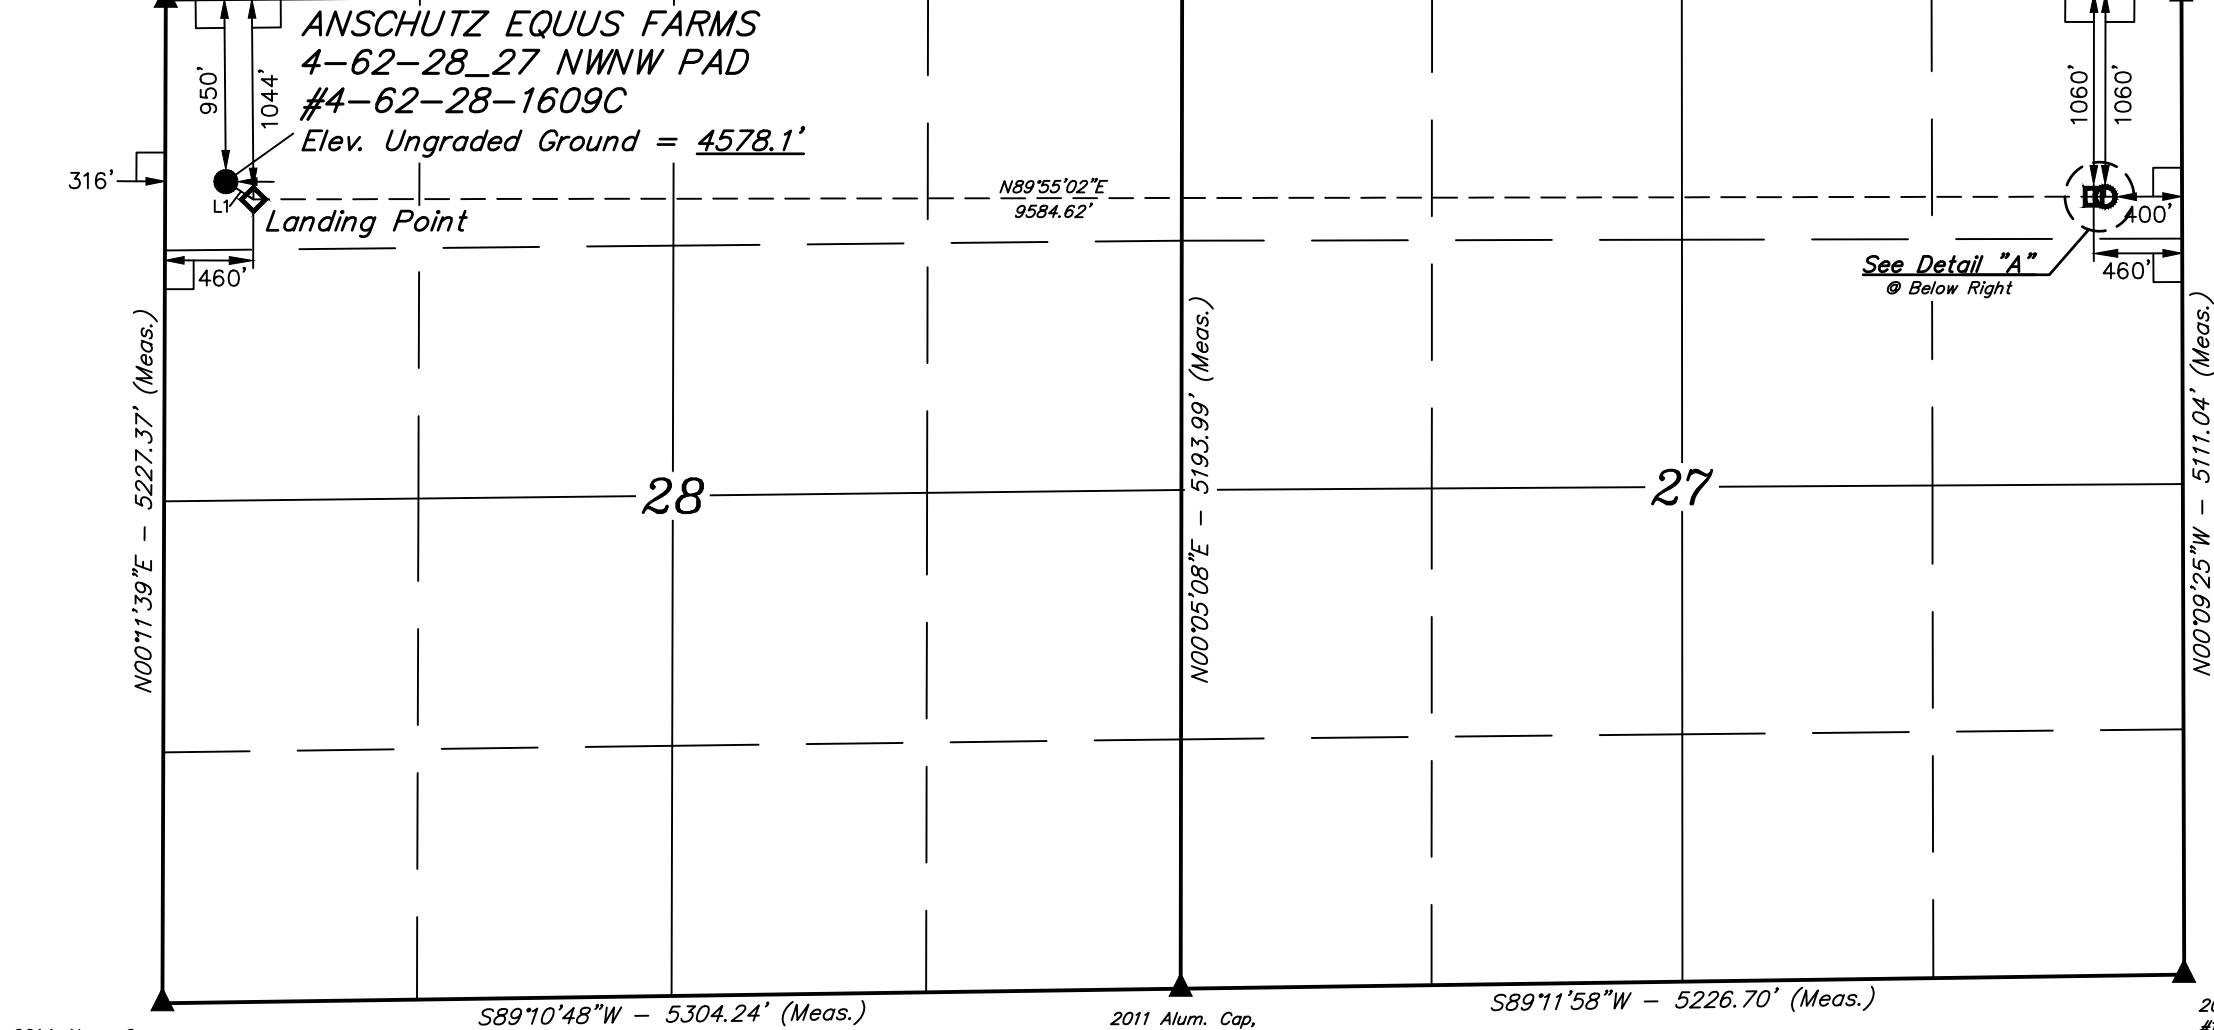

LINE TABLE		
LINE	DIRECTION	LENGTH
L1	S57°15'06"E	170.74'
L2	N89°53'26"W	60.00'

PDOP = 1.3

LEGEND:

- 90° SYMBOL
- PROPOSED WELLHEAD.
- LANDING POINT.
- BOTTOM OF COMPLETED INTERVAL.
- TARGET BOTTOM HOLE TD.
- SECTION CORNERS LOCATED. (NAD 83)

NAD 83 (SURFACE LOCATION)	NAD 83 (LANDING POINT)	NAD 83 (BTM. OF COMPLETED INT.)	NAD 83 (TARGET BOTTOM HOLE TD)
LATITUDE = 40°17'14.59" (40.287386) LONGITUDE = 104°20'14.46" (104.337350)	LATITUDE = 40°17'13.68" (40.287133) LONGITUDE = 104°20'12.60" (104.336833)	LATITUDE = 40°17'13.88" (40.287189) LONGITUDE = 104°18'08.95" (104.302486)	LATITUDE = 40°17'13.87" (40.287186) LONGITUDE = 104°18'08.18" (104.302272)
NAD 27 (SURFACE LOCATION)	NAD 27 (LANDING POINT)	NAD 27 (BTM. OF COMPLETED INT.)	NAD 27 (TARGET BOTTOM HOLE TD)
LATITUDE = 40°17'14.66" (40.287406) LONGITUDE = 104°20'12.63" (104.336842)	LATITUDE = 40°17'13.75" (40.287153) LONGITUDE = 104°20'10.77" (104.336325)	LATITUDE = 40°17'13.94" (40.287206) LONGITUDE = 104°18'07.13" (104.301981)	LATITUDE = 40°17'13.94" (40.287206) LONGITUDE = 104°18'06.35" (104.301764)
STATE PLANE NAD 83 (CO. NORTH)	STATE PLANE NAD 83 (CO. NORTH)	STATE PLANE NAD 83 (CO. NORTH)	STATE PLANE NAD 83 (CO. NORTH)
N: 1349662.09 E: 3324338.77	N: 1349571.77 E: 3324483.61	N: 1349719.42 E: 3334064.57	N: 1349720.14 E: 3334124.55
STATE PLANE NAD 27 (CO. NORTH)	STATE PLANE NAD 27 (CO. NORTH)	STATE PLANE NAD 27 (CO. NORTH)	STATE PLANE NAD 27 (CO. NORTH)
N: 349664.69 E: 2324489.08	N: 349574.37 E: 2324633.92	N: 349722.09 E: 2334214.88	N: 349722.81 E: 2334274.86

CERTIFICATE

THIS IS TO CERTIFY THAT THE ABOVE PLAT WAS PREPARED FROM THE NOTES OF ACTUAL SURVEYS MADE BY ME OR UNDER MY SUPERVISION, AND THAT THE SAME ARE TRUE AND CORRECT TO THE BEST OF MY KNOWLEDGE AND BELIEF.

REGISTERED LAND SURVEYOR
REGISTRATION NO. 28285
STATE OF COLORADO

REV: 2 06-13-17 D.COX (LP & BHL CHANGE)



UELS, LLC
Corporate Office * 85 South 200 East
Vernal, UT 84078 * (435) 789-1017

SURVEYED BY	CHAD MEIERS, N.P.	01-18-17	SCALE
DRAWN BY	C.C.	01-25-17	1" = 1000'

WELL LOCATION PLAT