

**Legend**

- ◊ - Field Surveyed Section Corner
- ◆ - Field Surveyed Quarter Corner
- ⊙ - Calculated Section Corner Location
- ⊙ - Field Surveyed 1/6 Corner

**Surface: 43C-07-07-95**

2194' FNL  
 1915' FWL  
 Gnd El= 5436  
 Pad El= 5430  
**NAD83**  
 Lat: 39.453514658°N  
 Long: 108.023879523°W

**Bottom: 43C-07-07-95**


1755' FSL  
 668' FEL  
**NAD83**  
 Lat: 39.449744501°N  
 Long: 108.032960400°W

**Notes:**

1. LATITUDE AND LONGITUDE COORDINATES ARE DIFFERENTIALLY CORRECTED AND BASED ON PUBLISHED NGS CONTROL STATION "WDP-5". SYSTEM: UTM ZONE: 13 NORTH DATUM: NAD 1983 (CONUS)
2. ELEVATIONS ARE BASED ON NAVD OF 1988.
3. ALL BOTTOM AND TOP HOLE LOCATIONS ARE MEASURED 90 DEGREES FROM SECTION LINE.
4. USGS QUADRANGLE MAP "PARACHUTE".
5. CURRENT SURFACE LAND USE: RANGE LAND.
6. PDOP AT THE TIME OF LOCATION OF SURFACE WELL = 1.2
7. GPS OPERATOR: P. HOFFMANN

**SURVEYOR'S CERTIFICATE**

I, SCOTT E. AIBNER, A REGISTERED LAND SURVEYOR, LICENSED UNDER THE LAWS OF THE STATE OF COLORADO, DO HEREBY CERTIFY THAT THE SURVEY SHOWN HEREON WAS PREPARED BY RIVER VALLEY SURVEY, INC., FOR URSA OPERATING COMPANY LLC, IN MY OR UNDER MY DIRECT SUPERVISION AND HAS BEEN STAKED ON THE GROUND AS SHOWN ON THE PLAT AND THAT THIS PLAT IS A TRUE REPRESENTATION THEREOF.

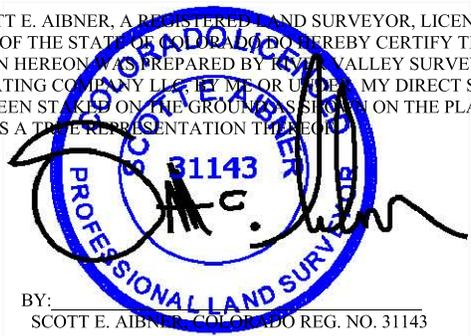

BY: SCOTT E. AIBNER, COLORADO REG. NO. 31143

**Prepared For: Ursa Operating Company LLC  
 Proposed BMC L 43C-07-07-95 Well, Surface Situate in  
 The SE 1/4 NW 1/4 Section 8, Township 7 South, Range 95  
 West of the 6th Principal Meridian, County of Garfield,  
 State of Colorado.**



**River Valley Survey, Inc.**  
 110 East 3rd. Street, Suite 213  
 Rifle, Colorado 81650  
 Ph: 970-379-7846

Project: RVS 06001-58L	
Field Date: 05-01-17	Scale: 1"= 1500'
Date: 05-15-17	Sheet: 1 of 1

**303.a Form 2  
 BMC L Pad  
 BMC L 43C-07-07-95  
 Section 7, Township 7 South, Range 95 West**