


\\ANADARKO\2014_102_QUARTER_CIRCLE_SEC_24_T1N_R67W\PLATS\24-8HZ\QUARTER_CIRCLE_24-8HZ.dwg, 4/18/2017 11:46:13 AM, lisa



Randall K. French
 RANDALL K. FRENCH
 PROFESSIONAL LAND SURVEYOR
 COLORADO REGISTRATION NUMBER 38512

NOTE:
MAGNETIC NORTH IS CURRENT AS OF 2/7/2017.
MAGNETIC NORTH CHANGES WEST 0°06' PER YEAR.

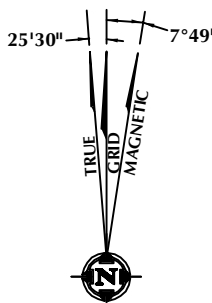

-
- A horizontal scale bar with three segments. The first segment is black, the second is white, and the third is black. Above the bar, the numbers 0, 1000', and 2000' are printed at the segment boundaries.

DRAFTED BY: LMO	CHECKED BY: RKF	SHEET NO: 1 1 OF 2
DATE DRAFTED: 4/18/17	DATE SURVEYED: 12/8/16	
REVISED:	FILE NAME: 14-102	

K:\JAMARCO\2014\102_QUARTER_CIRCLE_SEC_24_T1N_R67W\PLATS\24-8HZ\QUARTER_CIRCLE_24-8HZ.dwg, 4/18/2017 11:46:14 AM, lisa

T1N, R67W

E. 1/16 COR.
SEC. 12 & SEC. 13, T1N, R67W
FOUND 2 1/2" ALUM. CAP
R.L.S. NO. 11372

NW. COR.
SEC. 13, T1N, R67W
FOUND 2 1/2" ALUM. CAP
R.L.S. NO. 11372

BOTTOM OF HOLE:
50' FNL & 1607' FWL

S 89°02'22" W
1307.33' (M)

S 89°02'18" W
1307.36' (M)

NE. COR.
SEC. 13, T1N, R67W
FOUND 2 1/2" ALUM. CAP
R.L.S. NO. 11372

N. 1/4 COR.
SEC. 13, T1N, R67W
FOUND 2 1/2" ALUM. CAP
R.L.S. NO. 11372

N 00°34'38" W 2630.66' (M)

S 89°56'54" W

1607'

50'

288'

1030'

1266'

2581'

N 00°07'39" W
2631.95' (M)

N 00°41'06" W 2632.35' (M)

W. 1/4 COR.
SEC. 13, T1N, R67W
FOUND 2 1/2" ALUM. CAP
R.L.S. NO. 11372

S 89°58'44" W
2617.48' (M)

CENTER 1/4 COR.
SEC. 13, T1N, R67W
FOUND 2 1/2" ALUM. CAP
R.L.S. NO. 11372

13

S 89°03'10" W
2640.28' (M)

E. 1/4 COR.
SEC. 13, T1N, R67W
FOUND 2 1/2" ALUM. CAP
R.L.S. NO. 11372

N 00°39'26" W
1360.46' (M)

S. 1/16 COR.
SEC. 13 & SEC. 14
T1N, R67W
SET 2 1/2" ALUM. CAP
P.L.S. NO. 38512

N 00°39'26" W
1360.46' (M)

N 00°00'31" E 9581' GRID
N 00°26'01" E TRUE
N 07°48'29" W MAGNETIC

N 00°39'29" W
2637.89' (M)

SURFACE LOCATION: NAD 83
GROUND ELEVATION= 4940.0'
LATITUDE= 40.030336°
LONGITUDE= -104.842040°
LATITUDE= 40°01'49.208"
LONGITUDE= -104°50'31.343"
HEEL LOCATION: NAD 83
LATITUDE= 40.031841°
LONGITUDE= -104.843049°
LATITUDE= 40°01'54.627"
LONGITUDE= -104°50'34.976"
BOTTOM HOLE LOCATION: NAD 83
LATITUDE= 40.058142°
LONGITUDE= -104.842790°
LATITUDE= 40°03'29.311"
LONGITUDE= -104°50'34.044"

N 00°37'29" W
1324.66' (M)

S. 1/16 COR.
SEC. 13, T1N, R67W &
SEC. 18, T1N, R66W
FOUND 2 1/2" ALUM. CAP
R.L.S. NO. 11372

N 00°45'24" W
1324.66' (M)

SE. COR.
SEC. 13, T1N, R67W
FOUND 2 1/2" ALUM. CAP
L.S. NO. 20671

SW. COR.
SEC. 13, T1N, R67W
FOUND 2 1/2" ALUM. CAP
R.L.S. NO. 11372

S 88°09'41" W 2617.91' (M)

S. 1/4 COR.
SEC. 13, T1N, R67W
FOUND 2 1/2" ALUM. CAP
R.L.S. NO. 11372

S 89°18'03" W 2641.76' (M)


MATCH LINE
SEE SHEET 1

CERTIFICATE OF SURVEYOR:

THIS IS TO CERTIFY THAT THE ABOVE PLAT WAS PREPARED FROM FIELD NOTES OF ACTUAL SURVEY MADE BY ME OR UNDER MY SUPERVISION AND THAT THESE ARE TRUE AND CORRECT TO THE BEST OF MY KNOWLEDGE AND BELIEF. THIS CERTIFICATE DOES NOT REPRESENT A LAND SURVEY PLAT OR IMPROVEMENT SURVEY PLAT AS DEFINED BY C.R.S. 38-51-102 AND CANNOT BE RELIED UPON TO DETERMINE OWNERSHIP.

Randall K. French
RANDALL K. FRENCH
PROFESSIONAL LAND SURVEYOR
COLORADO REGISTRATION NUMBER 38512
4/18/17

NOTICE:
ACCORDING TO COLORADO STATE LAW YOU MUST COMMENCE ANY LEGAL ACTION BASED UPON ANY DEFECT IN THIS SURVEY WITHIN THREE YEARS AFTER YOU FIRST DISCOVER SUCH DEFECT. IN NO EVENT MAY ANY ACTION BASED UPON ANY DEFECT IN THIS SURVEY BE COMMENCED MORE THAN TEN YEARS FROM THE DATE ON THE CERTIFICATION SHOWN HEREON.

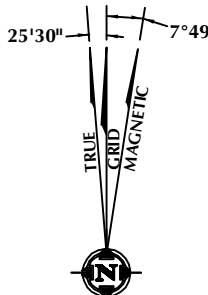

NOTE:
MAGNETIC NORTH IS CURRENT AS OF 2/7/2017.
MAGNETIC NORTH CHANGES WEST 0°06' PER YEAR.

NOTES:

- ▲ INDICATES SECTION CORNER
- INDICATES CALCULATED CORNER
- ELEVATION BASED ON NAVD88 (GEOID12B)
- BASIS OF BEARING DERIVED FROM COLORADO COORDINATE SYSTEM OF 1983 NORTH ZONE.
- ALL MEASURED DISTANCES ARE GRID.
COMBINED SCALE FACTOR: .99973172 CALCULATED FROM THE SE. CORNER OF SECTION 24, T1N, R67W
- OPERATOR: ROB WILSON / PDOP = 1.2
- SEE ADDENDUM TO WELL LOCATION CERTIFICATE FOR EXISTING IMPROVEMENTS WITHIN 500' OF THE WELL PAD.
- WELL FOOTAGES ARE MEASURED AT RIGHT ANGLES TO THE SECTION LINES.
- THE BOTTOM OF HOLE BEARS N00°00'31"E, 9581' FROM THE HEEL LOCATION.



SCALE: 1" = 1000'

WELL PAD - QUARTER CIRCLE 24-8HZ

QUARTER CIRCLE 24-6HZ
WELL LOCATION CERTIFICATE
344' FSL & 1774' FWL SESW (SURFACE)
894' FSL & 1494' FWL SESW (HEEL)
LOCATED IN SECTION 24
50' FNL & 1607' FWL NENW (BOTTOM)
LOCATED IN SECTION 13
T1N, R67W, 6TH P.M.
WELD COUNTY, COLORADO

**Kerr-McGee Oil &
Gas Onshore L.P.**
1099 18th Street
Denver, Colorado 80202



CONSULTING, LLC

SHERIDAN OFFICE
1095 Saberton Avenue
Sheridan, Wyoming 82801
Phone 307-674-0609

LOVELAND OFFICE
1635 Foxtrail Drive, Suite 204
Loveland, Colorado 80538
Phone 970-776-4331

DRAFTED BY:	LMO	CHECKED BY:	RKF	SHEET NO:
DATE DRAFTED:	4/18/17	DATE SURVEYED:	12/8/16	2
REVISED:		FILE NAME:	14-102	2 OF 2