
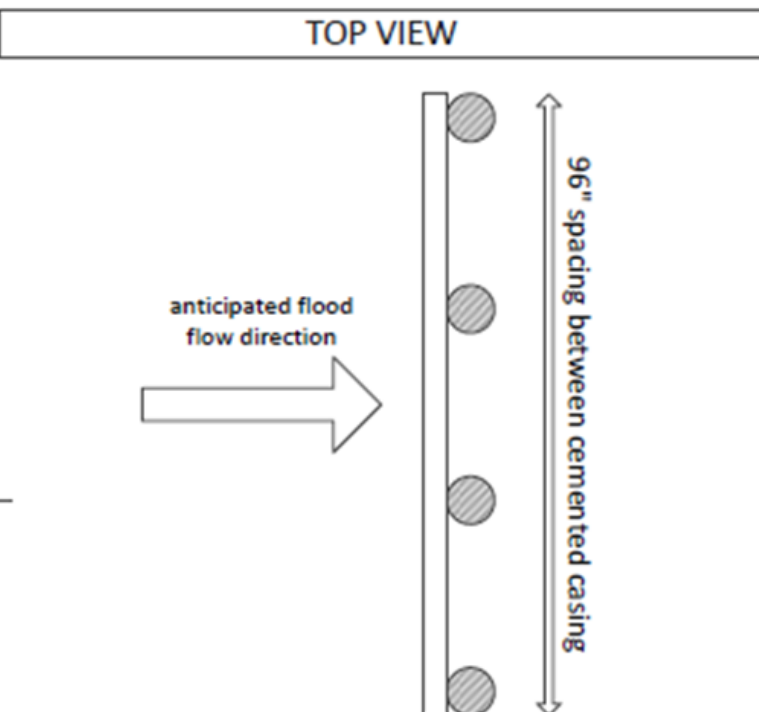
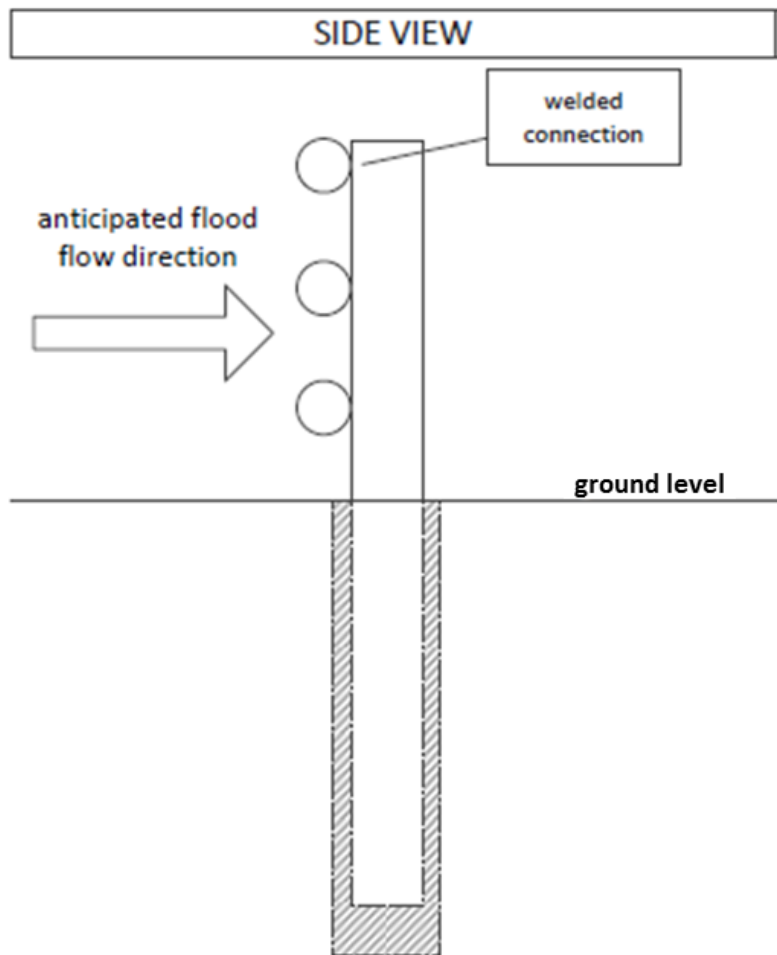


<b>COMPANY:</b> PDC ENERGY	<b>Date:</b> 1-29-16
<b>TITLE:</b> REINFORCED BERM DESIGN, FLOOD PLAIN v2 (COGCC 603.h compliance)	
drawing is theoretical, dimensions not to scale	

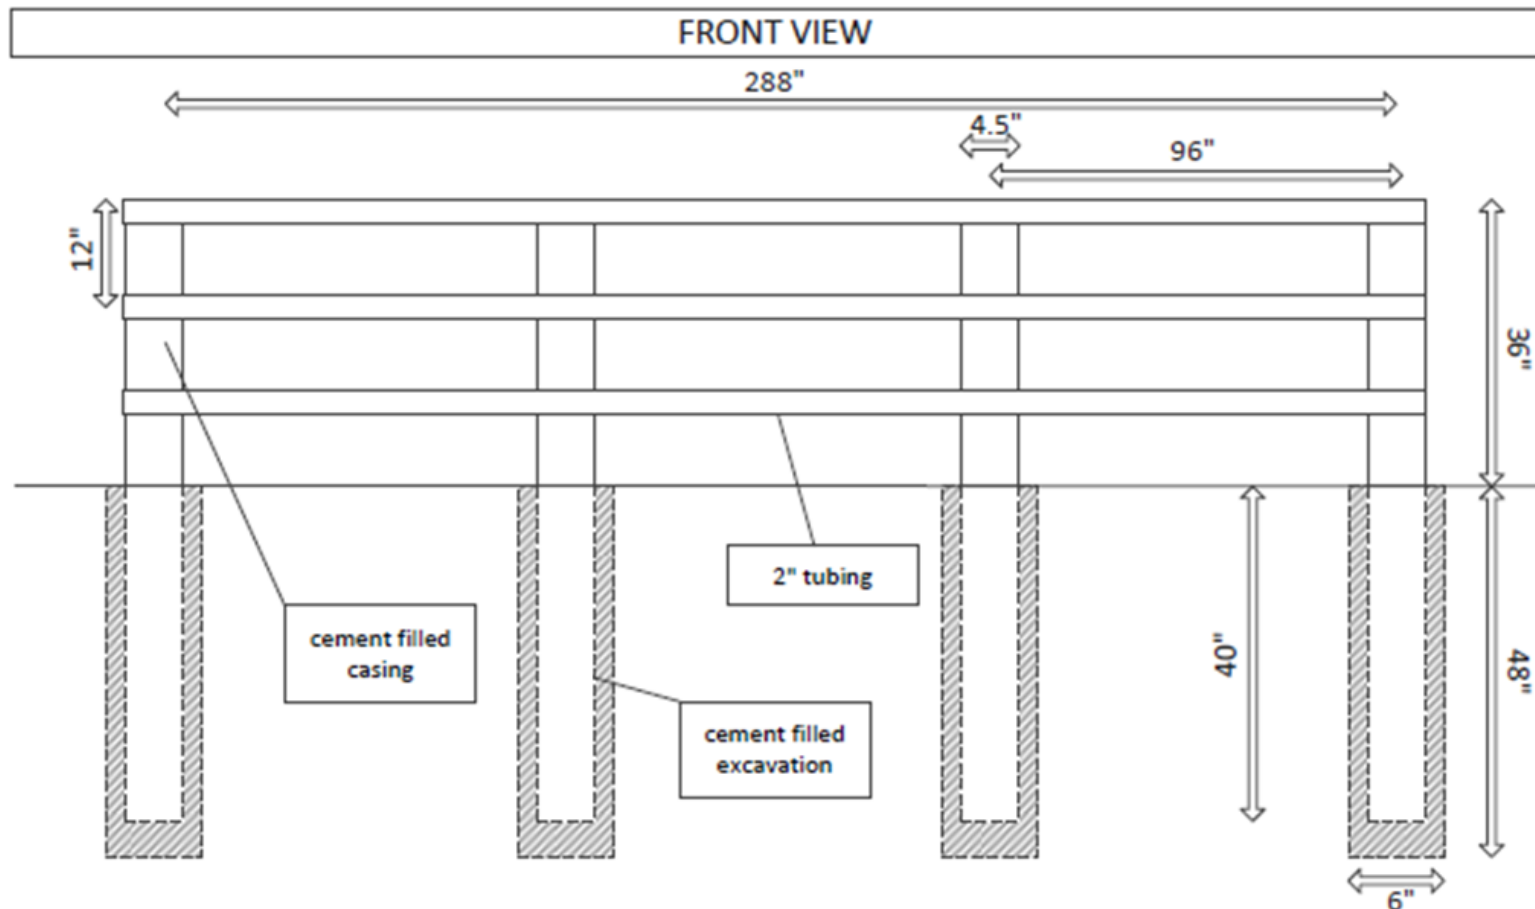

**COMPANY:** PDC ENERGY **Date:** 1/29/16

**TITLE:** FLOOD DEBRIS MITIGATION, PIPE FENCING (COGCC 603.h compliance)

*drawing is theoretical, dimensions not to scale*