




Lat40°, Inc. 6250 W. 10th Street, Unit 2, Greeley, CO 970-515-5294

MULTI-WELL PLAN

CHALLENGER 4N64W08 1-9 PAD

THIS MAP DOES NOT REPRESENT A BOUNDARY SURVEY


SECTION: 8
TOWNSHIP: 4N
RANGE: 64W
6TH. P.M.
WELD COUNTY, CO

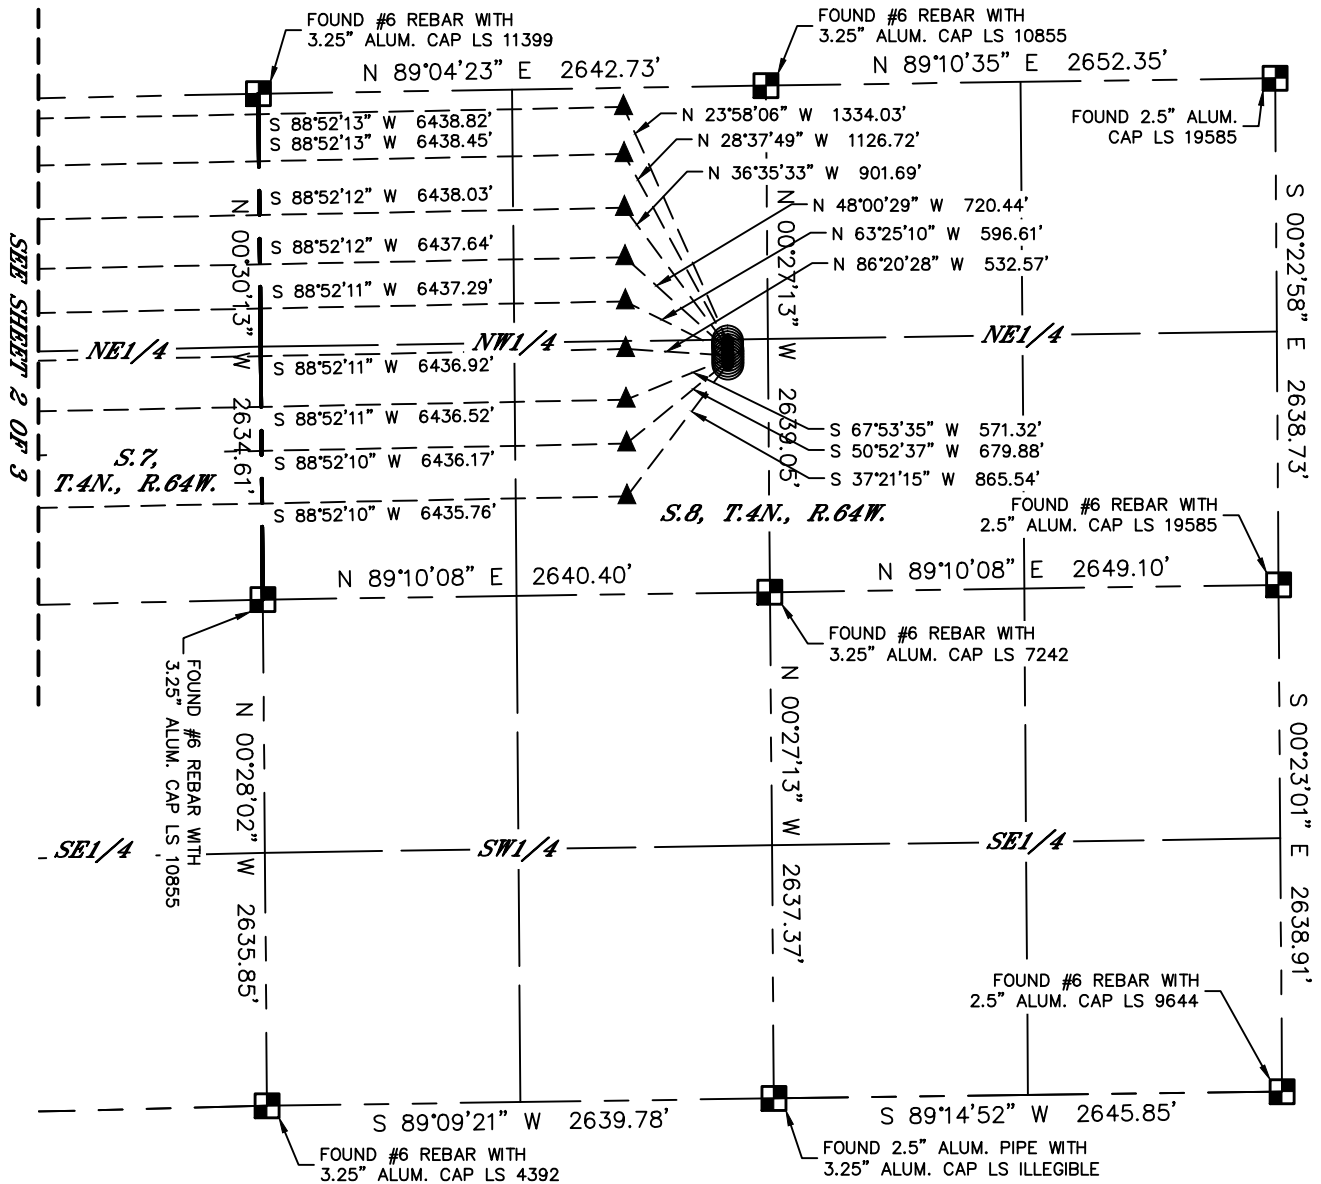

LEGEND

- = ALIQUOT MONUMENT AS DESCRIBED
- = CALCULATED POSITION
- = SURFACE HOLE LOCATION (SHL)
- ▲ = ENTRY POINT LOCATION (EP)
- _{BH} = BOTTOM HOLE LOCATION (BHL)
- ⊙ = EXISTING WELL
- ⊙ = ABANDONED WELL

#	WELL NAME	BHL FOOTAGE			BHL LAT °	BHL LONG °	BHL S-T-R
1	CHALLENGER 1N	100	FNL	500	FWL	40.33368	-104.60025 7-4-64
2	CHALLENGER 2N	345	FNL	500	FWL	40.33300	-104.60025 7-4-64
3	CHALLENGER 3N	625	FNL	500	FWL	40.33223	-104.60025 7-4-64
4	CHALLENGER 4N	882	FNL	500	FWL	40.33153	-104.60025 7-4-64
5	CHALLENGER 5N	1112	FNL	500	FWL	40.33090	-104.60025 7-4-64
6	CHALLENGER 6N	1360	FNL	500	FWL	40.33022	-104.60025 7-4-64
7	CHALLENGER 7N	1624	FNL	500	FWL	40.32949	-104.60025 7-4-64
8	CHALLENGER 8N	1853	FNL	500	FWL	40.32886	-104.60025 7-4-64
9	CHALLENGER 9N	2127	FNL	500	FWL	40.32811	-104.60025 7-4-64

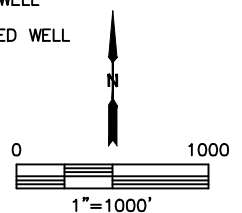


Lat40°, Inc. 6250 W. 10th Street, Unit 2, Greeley, CO 970-515-5294

MULTI-WELL PLAN





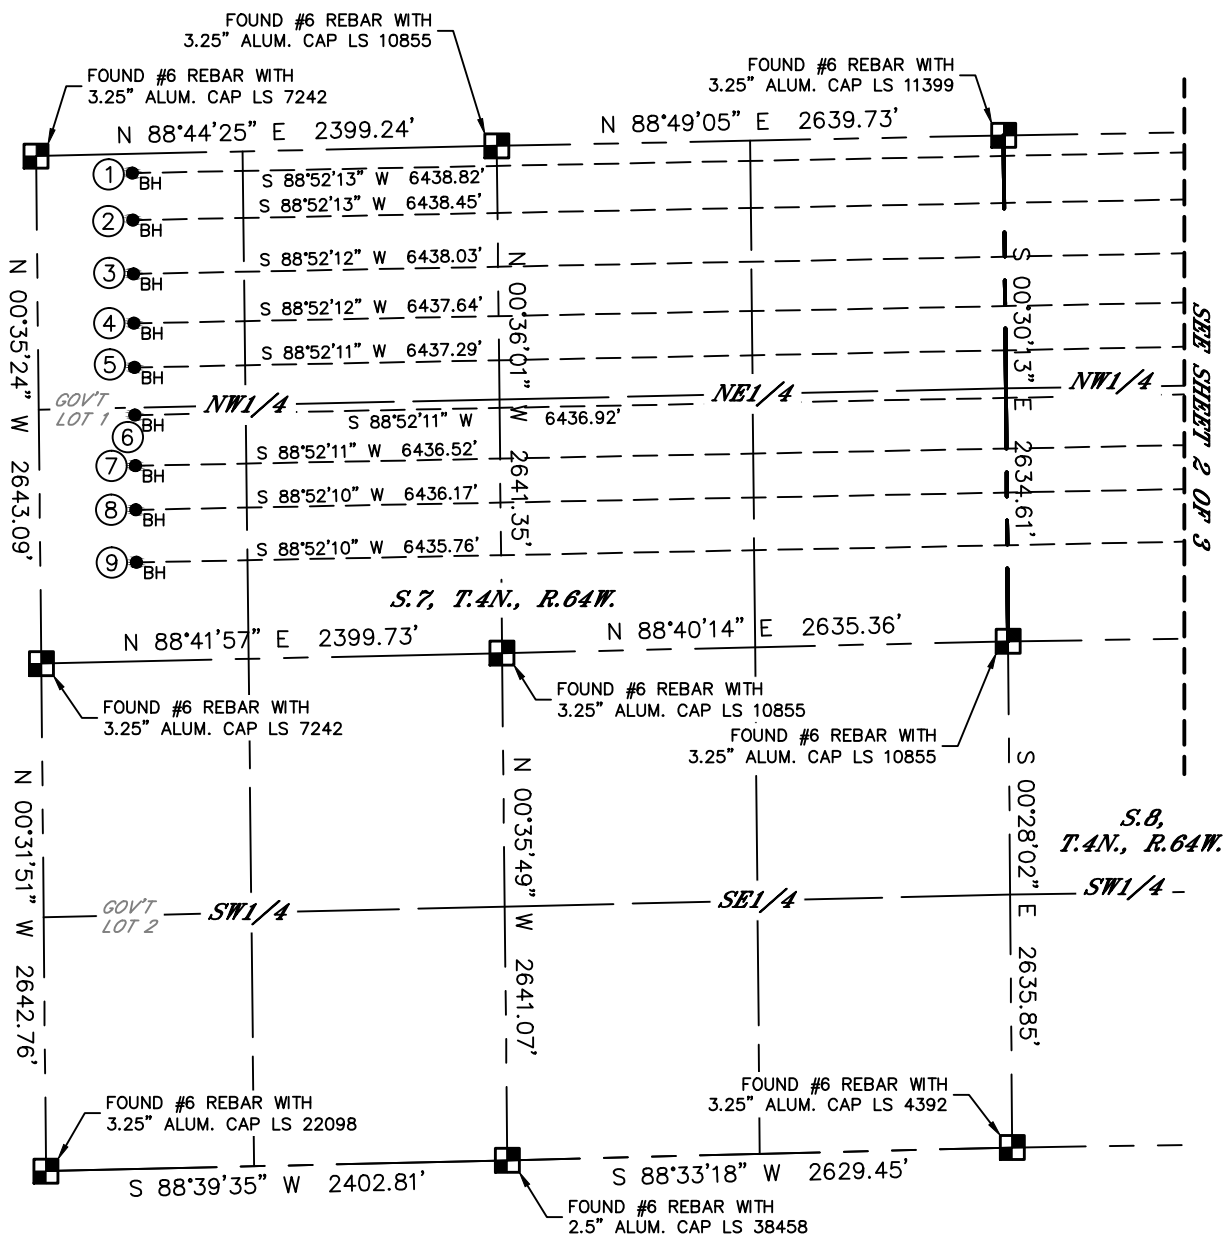


CHALLENGER 4N64W08 1-9 PAD

THIS MAP DOES NOT REPRESENT A BOUNDARY SURVEY


SECTION: 8
TOWNSHIP: 4N
RANGE: 64W
6TH. P.M.
WELD COUNTY, CO



LEGEND

-  = ALIQUOT MONUMENT AS DESCRIBED
 = CALCULATED POSITION
 = SURFACE HOLE LOCATION (SHL)
 = ENTRY POINT LOCATION (EP)
 = BOTTOM HOLE LOCATION (BHL)
 = EXISTING WELL
 = ABANDONED WELL

#	WELL NAME	BHL FOOTAGE				BHL LAT °	BHL LONG °	BHL S-T-R
1	CHALLENGER 1N	100	FNL	500	FWL	40.33368	-104.60025	7-4-64
2	CHALLENGER 2N	345	FNL	500	FWL	40.33300	-104.60025	7-4-64
3	CHALLENGER 3N	625	FNL	500	FWL	40.33223	-104.60025	7-4-64
4	CHALLENGER 4N	882	FNL	500	FWL	40.33153	-104.60025	7-4-64
5	CHALLENGER 5N	1112	FNL	500	FWL	40.33090	-104.60025	7-4-64
6	CHALLENGER 6N	1360	FNL	500	FWL	40.33022	-104.60025	7-4-64
7	CHALLENGER 7N	1624	FNL	500	FWL	40.32949	-104.60025	7-4-64
8	CHALLENGER 8N	1853	FNL	500	FWL	40.32886	-104.60025	7-4-64
9	CHALLENGER 9N	2127	FNL	500	FWL	40.32811	-104.60025	7-4-64

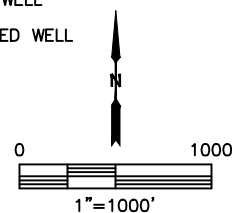




Lat40°, Inc. 6250 W. 10th Street, Unit 2, Greeley, CO 970-515-5294

MULTI-WELL PLAN

CHALLENGER 4N64W08 1-9 PAD

SECTION: 8
TOWNSHIP: 4N
RANGE: 64W
6TH. P.M.
WELD COUNTY, CO

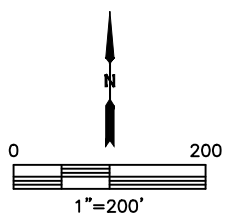

#	WELL NAME	SHL FOOTAGE			SHL LAT °	SHL LONG °	SHL PDOP	SHL ELEV (FT.)	SHL 1/4/1/4	SHL S-T-R
1	CHALLENGER 1N	1328	FNL	2431	FWL	40.33048	-104.57526	2.2	4774	SENW 8-4-64
2	CHALLENGER 2N	1343	FNL	2431	FWL	40.33044	-104.57526	2.2	4775	SENW 8-4-64
3	CHALLENGER 3N	1358	FNL	2431	FWL	40.33040	-104.57526	2.2	4775	SENW 8-4-64
4	CHALLENGER 4N	1373	FNL	2431	FWL	40.33036	-104.57526	2.1	4775	SENW 8-4-64
5	CHALLENGER 5N	1388	FNL	2431	FWL	40.33032	-104.57526	2.1	4776	SENW 8-4-64
6	CHALLENGER 6N	1403	FNL	2431	FWL	40.33028	-104.57526	2.1	4776	SENW 8-4-64
7	CHALLENGER 7N	1418	FNL	2431	FWL	40.33023	-104.57526	2.1	4776	SENW 8-4-64
8	CHALLENGER 8N	1433	FNL	2431	FWL	40.33019	-104.57526	2.0	4776	SENW 8-4-64
9	CHALLENGER 9N	1448	FNL	2431	FWL	40.33015	-104.57526	2.0	4777	SENW 8-4-64