

Shively 13-35

Rosewood Resources, Inc.


PA - Form 6 Intent to Abandon

PROPOSED PLUGS SET

API 05-125-10779-00

NWSW, Sect 35 –T5S-R43W, 6th Mer

Bonny Field

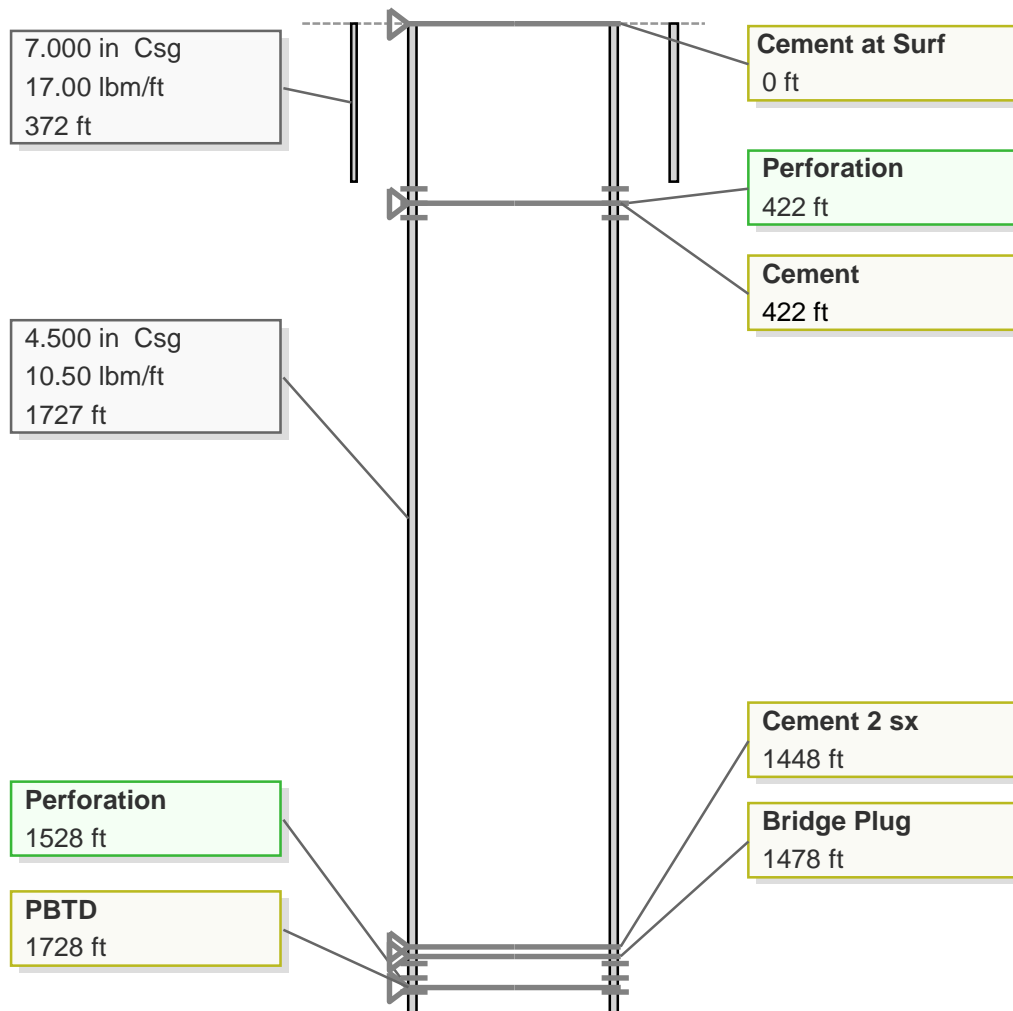

i-Handbook*

- *a mark of Schlumberger