





Lat40°, Inc. 6250 W. 10th Street, Unit 2, Greeley, CO 970-515-5294

LOCATION DRAWING

OLANDER PAD

SECTION: 29
TOWNSHIP: 3N
RANGE: 68W
6TH. P.M.
WELD COUNTY, CO

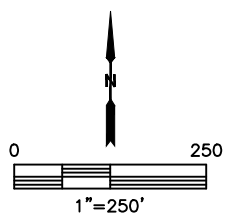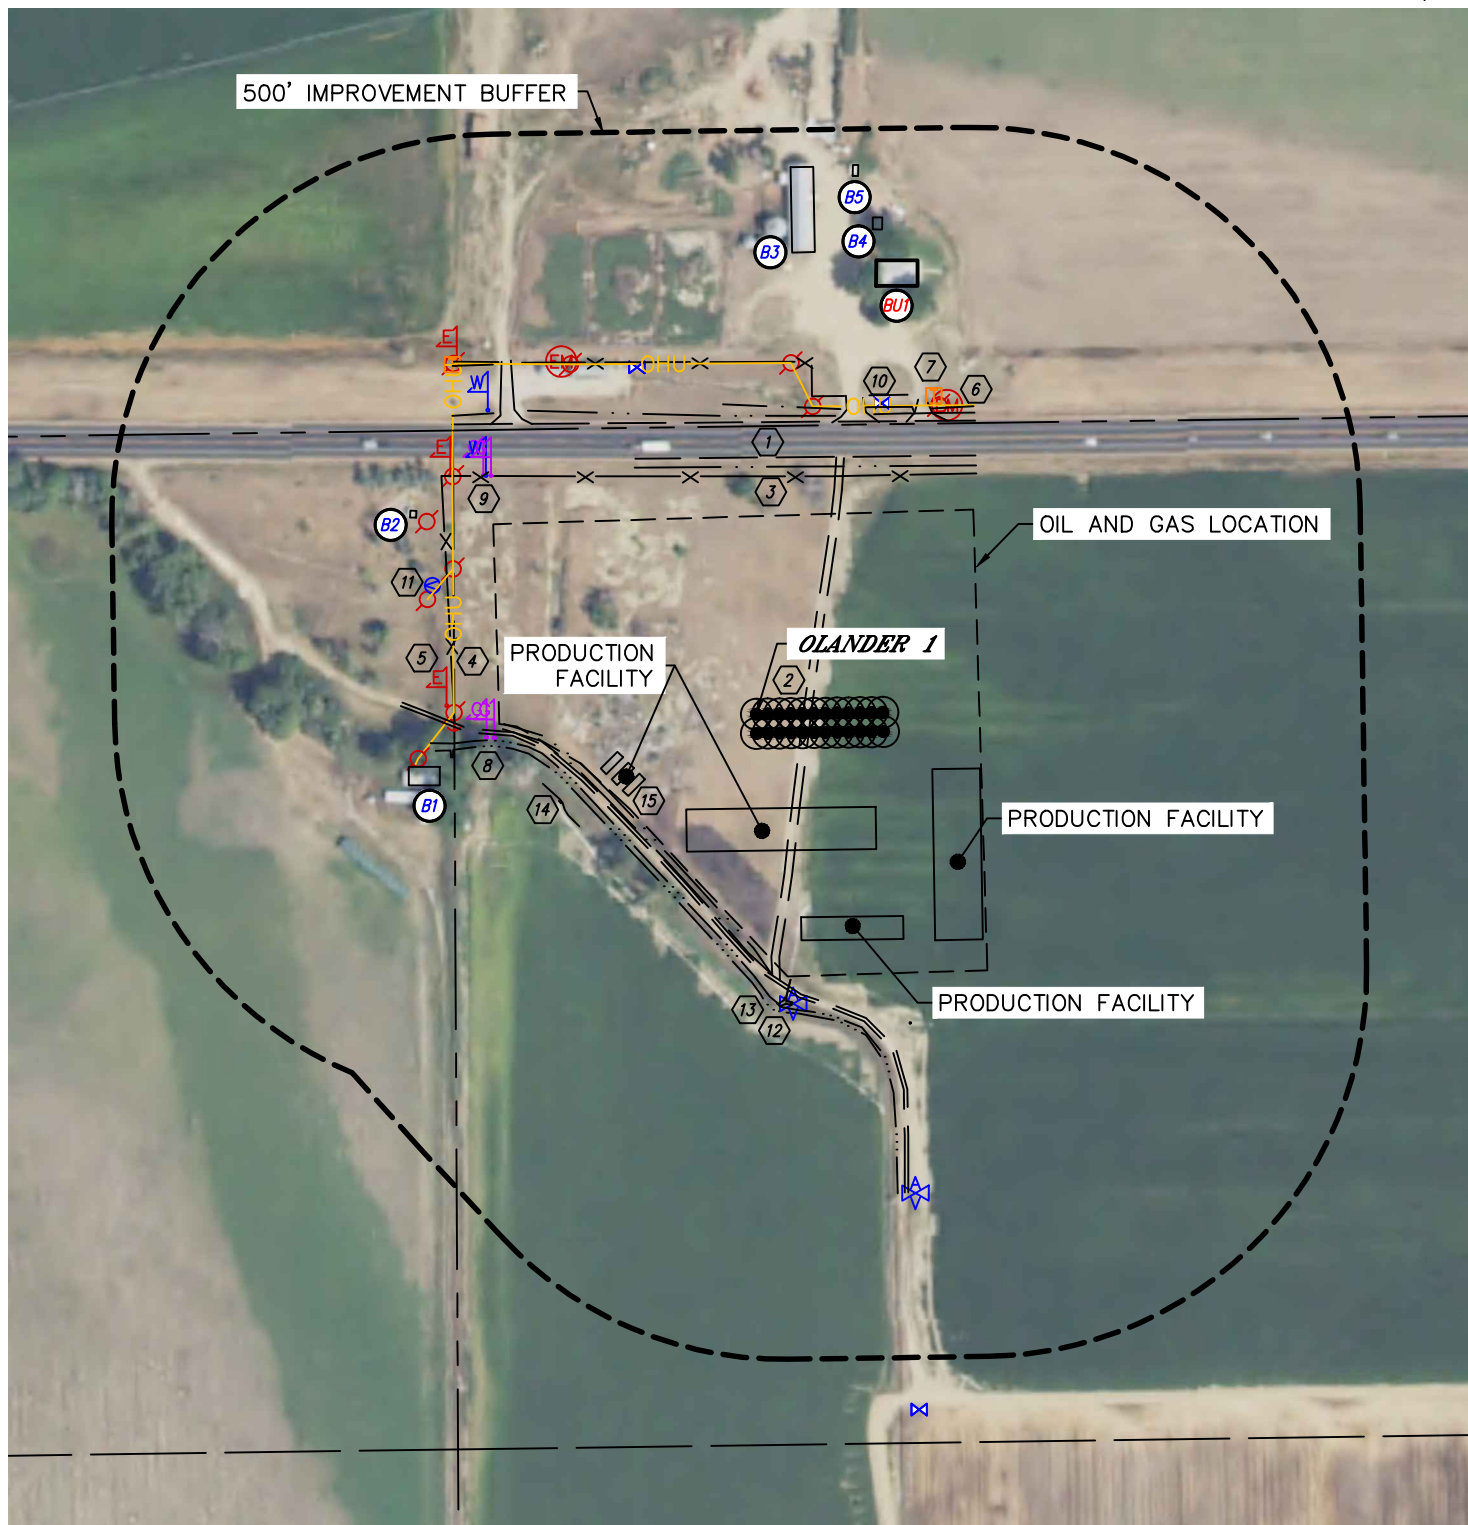




















Lat40°, Inc. 6250 W. 10th Street, Unit 2, Greeley, CO 970-515-5294

LOCATION DRAWING

OLANDER PAD

SECTION: 29
TOWNSHIP: 3N
RANGE: 68W
6TH. P.M.
WELD COUNTY, CO

IMPROVEMENTS:
(MEASURED FROM THE PROPOSED OLANDER 1 WELL LOCATION)

-  BUILDING UNIT **BU1** 579' NE
-  BUILDING **B1** 418' SW, **B2** 511' NW, **B3** 603' NE, **B4** 649' NE, **B5** 712' NE
-  HIGHWAY 66 334' N
-  ROAD 61' E, 218' SW, 392' & 428' NE, 477' NW
-  FENCE 310' N, 393' W, 420' NE
-  OVERHEAD UTILITY LINE 394' W, 407' NE, 438' NW
-  ELECTRIC MARKER 403' W, 505' & 599' NW
-  ELECTRIC METER 473' NE, 525' NW
-  TELEPHONE PEDESTAL 475' NE, 603' NW
-  GAS MARKER 342' & 352' SW, 464' & 472' NW
-  WATER MARKER 469' & 528' NW
-  WATER VALVE 437' NE, 478' NW
-  SPIGOT 453' NW
-  AIR VALVE 380' S, 657' SE
-  CONCRETE STRUCTURE 370' S
-  PIPE 276' SW, 348', 379' & 449' SE, 440' NE
-  DITCH 208', 233' & 273' SW, 322' & 388' N, 400' W, 570' NW