



Kerr-McGee Oil & Gas Onshore LP

A subsidiary of Anadarko Petroleum Corporation

1099 18th Street
Denver, CO 80202
720-929-6000

June 15, 2017

Matt Lepore
Director, Colorado Oil and Gas Conservation Commission
Department of Natural Resources
The Chancery Building
1120 Lincoln Street, Suite 801
Denver, CO 80203

Re: **30 Day Certification Letter - 318A.e**
SHUMAKER 8-18HZ (Doc No. 401306798)
Township 1 North, Range 68 West
Section 8: SWSE
Unit Acreage: 240 Acres
Unit Spacing: 01N68W SEC 5: SESE
01N68W SEC 8: E2E2
01N68W SEC 17: NENE
Weld County, Colorado

Dear Director Lepore:

Kerr-McGee Oil and Gas Onshore LP ("KMG") hereby certifies that a thirty (30) day notice has been given by certified mail to all mineral owners in the proposed wellbore spacing unit. We have not received any objections to this spacing unit or location. KMG hereby respectfully requests approval of this well.

If you have any questions or issues regarding this permit, please contact me at (720) 929-6907.

Sincerely,

Kerr-McGee Oil and Gas Onshore LP

A blue ink signature of Craig Richardson, consisting of a stylized 'C' followed by a horizontal line.

Craig Richardson
Regulatory Analyst II

Enclosure

PROPOSED SPACING UNIT

T1N, R68W

N. 1/4 COR.
SEC. 8, T1N, R68W
FOUND 3 1/4" BLM
BRASS CAP

NW. COR.
SEC. 8, T1N, R68W
FOUND 3 1/4" BLM
BRASS CAP

S 89°36'55" W 2754.26' (M)

S 89°33'45" W 2720.88' (M)

50'
BOTTOM OF HOLE:
50' FNL & 839' FEL

NE. COR.
SEC. 8, T1N, R68W
FOUND 2 1/2" ALUM. CAP
L.S. NO. 38459

SURFACE LOCATION: NAD 83
GROUND ELEVATION= 5107.1'
LATITUDE= 40.058907°
LONGITUDE= -105.026504°
LATITUDE= 40°03'32.064"
LONGITUDE= -105°01'35.416"
HEEL LOCATION: NAD 83
LATITUDE= 40.058461°
LONGITUDE= -105.020754°
LATITUDE= 40°03'30.459"
LONGITUDE= -105°01'14.716"
BOTTOM HOLE LOCATION: NAD 83
LATITUDE= 40.072883°
LONGITUDE= -105.020803°
LATITUDE= 40°04'22.379"
LONGITUDE= -105°01'14.891"

W. 1/4 COR.
SEC. 8, T1N, R68W
FOUND 3 1/4" ALUM. CAP
P.L.S. NO. 37971

S 89°36'31" W 2796.33' (M)

S 89°36'08" W 2684.49' (M)

E. 1/4 COR.
SEC. 8, T1N, R68W
FOUND 2 1/2" ALUM. CAP
L.S. NO. 23501

18'21" 8°03'



8

CENTER 1/4 COR.
SEC. 8, T1N, R68W
FOUND 3 1/4" ALUM. CAP
P.L.S. NO. 37990

N 00°27'29" W 5254' GRID
N 00°09'08" W TRUE
N 08°30'29" W MAGNETIC

N 03°06'31" W 2730.35' (M)

N 00°00'58" E 2700.51' (M)

N 00°49'07" E 2673.94' (M)

SHUMAKER 8-18HZ
SURFACE LOCATION

231'

2334'

SW. COR.
SEC. 8, T1N, R68W
FOUND 3 1/4" BLM
BRASS CAP

S 89°01'40" W 2647.82' (M)

S 89°00'57" W 2647.38' (M)

SE. COR.
SEC. 8, T1N, R68W
FOUND 2 1/2" ALUM. CAP
L.S. NO. 23501

W. 1/4 COR.
SEC. 17, T1N, R68W
FOUND 2 1/2" ALUM. CAP
L.S. NO. 38459

S. 1/4 COR.
SEC. 8, T1N, R68W
FOUND 3 1/4" ALUM. CAP
L.S. NO. 28258

HEEL LOCATION

N 00°12'49" W 2630.89' (M)

E. 1/4 COR.
SEC. 17, T1N, R68W
FOUND 2" ALUM. CAP
L.S. NO. 14083


CERTIFICATE OF SURVEYOR:

THIS IS TO CERTIFY THAT THE ABOVE PLAT WAS PREPARED FROM FIELD NOTES OF ACTUAL SURVEY MADE BY ME OR UNDER MY SUPERVISION AND THAT THE SAME ARE TRUE AND CORRECT TO THE BEST OF MY KNOWLEDGE AND BELIEF. THIS CERTIFICATE DOES NOT REPRESENT A LAND SURVEY PLAT OR IMPROVEMENT SURVEY PLAT AS DEFINED BY C.R.S. 38-51-302 AND CANNOT BE RELIED UPON TO DETERMINE OWNERSHIP.

Randall K. French
RANDALL K. FRENCH
PROFESSIONAL LAND SURVEYOR
COLORADO REGISTRATION NUMBER 38512

NOTICE:
ACCORDING TO COLORADO STATE LAW YOU MUST COMMENCE ANY LEGAL ACTION BASED UPON ANY DEFECT IN THIS SURVEY WITHIN THREE YEARS AFTER YOU FIRST DISCOVER SUCH DEFECT. IN NO EVENT MAY ANY ACTION BASED UPON ANY DEFECT IN THIS SURVEY BE COMMENCED MORE THAN TEN YEARS FROM THE DATE ON THE CERTIFICATION SHOWN HEREON.

NOTE:
MAGNETIC NORTH IS CURRENT AS OF 3/20/2017.
MAGNETIC NORTH CHANGES WEST 0°06' PER YEAR.

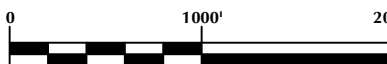

SCALE: 1" = 1000'

NOTES:

- ▲ INDICATES SECTION CORNER
- INDICATES CALCULATED CORNER
- ELEVATION BASED ON NAVD88 (GEOID12B)
- BASIS OF BEARING DERIVED FROM COLORADO COORDINATE SYSTEM OF 1983 NORTH ZONE.
- ALL MEASURED DISTANCES ARE GRID.
- COMBINED SCALE FACTOR: .99972035 CALCULATED FROM THE S. 1/4 CORNER OF SECTION 17, T1N, R68W
- OPERATOR: ROB WILSON / PDOP = 1.2
- SEE ADDENDUM TO WELL LOCATION CERTIFICATE FOR EXISTING IMPROVEMENTS WITHIN 500' OF THE WELL PAD.
- WELL FOOTAGES ARE MEASURED AT RIGHT ANGLES TO THE SECTION LINES.
- THE BOTTOM OF HOLE BEARS N00°27'29"W, 5254' FROM THE HEEL LOCATION.

WELL PAD - SHUMAKER 8-5HZ

SHUMAKER 8-18HZ
WELL LOCATION CERTIFICATE
231' FSL & 2334' FEL SWSE (SURFACE)
50' FSL & 722' FEL SESE (HEEL)
50' FNL & 839' FEL NENE (BOTTOM)
LOCATED IN SECTION 8
T1N, R68W, 6TH P.M.
WELD COUNTY, COLORADO

**Kerr-McGee Oil &
Gas Onshore L.P.**
1099 18th Street
Denver, Colorado 80202



CONSULTING, LLC

SHERIDAN OFFICE
1095 Saberton Avenue
Sheridan, Wyoming 82801
Phone 307-674-0609

LOVELAND OFFICE
1635 Foxtrail Drive, Suite 204
Loveland, Colorado 80538
Phone 970-776-4331

DRAFTED BY:	LMO	CHECKED BY:	RKF
DATE DRAFTED:	3/24/17	DATE SURVEYED:	3/2/17
REVISED:		FILE NAME:	16-04