

NOBLE ENERGY INC.
Farmland 10-32
NWSE 32-6N-64W
1939 FSL & 1958 FEL
WELD COUNTY, CO
Wattenberg
CURRENT WELLBORE SCHEMATIC
with PROPOSED P&A
2/16/2017

API: 05-123-21852
COGCC #


GL Elev: 4,640
KB Elev: 4,652

Spud Date: 12/26/2003

Surface Casing :
8-5/8", J-55, 24# @ 589'
Cement: 410 sx
TOC: Surface

Estimated TOC @ 3062'.
Confirm with CBL.

Production Casing :
4-1/2", I-80, 11.60# @ 7030'
Cement: 505 sx
TD: 7038

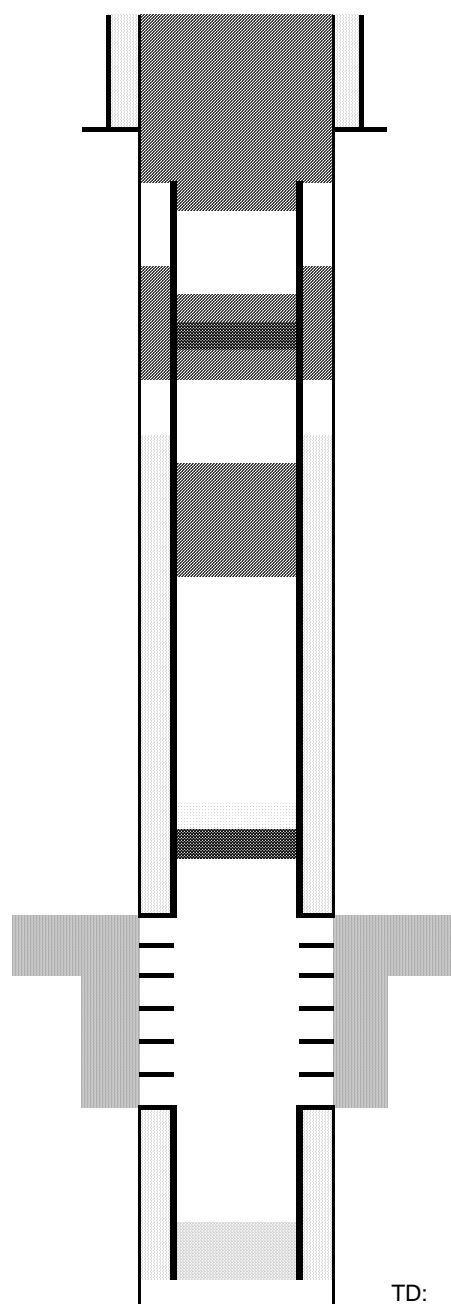

Cut surface casing off 6'-8' below surface.

Pump 235 sx shoe plug from 739'
Cut csg @ 689'

Pump 200 sx plug thru CIGR & 10 sx above CIGR
Set CIGR @ 2400'
Perforate csg @ 2500'

Pump 55 sx balanced plug
3979' to 3319'

CIBP @ 6,536' w/ 2 sx cement on top

Niobrara Perforations: 6,586' - 6,790'
Codell Perforations: 6,880' - 6,892'

TD: 7,038