




**Skinner Ridge 698-28-2**  
**Garfield County, Colorado**  
**Proposed Wasatch Recompletion Well Schematic as of 08/3/2017**

KB: 12'  
KB Elev: 6040'  
Gr Elev: 6028'

API: 05-045-11430  
Legals: SESE - Sec 28 - TWN 6S - RNG 98W  
Field: Skinner Ridge

Spud Date: 1/27/2006  
Completion Date: 5/11/2006

Formation Name	Top
	MD, ft
Wasatch G	1,505
Fort Union	1,625
Ohio Creek	2,418
Williams Fork	2,829
Cameo Coal	4,938
Rollins	5,302
Cozzette	5,469
TD	5,529

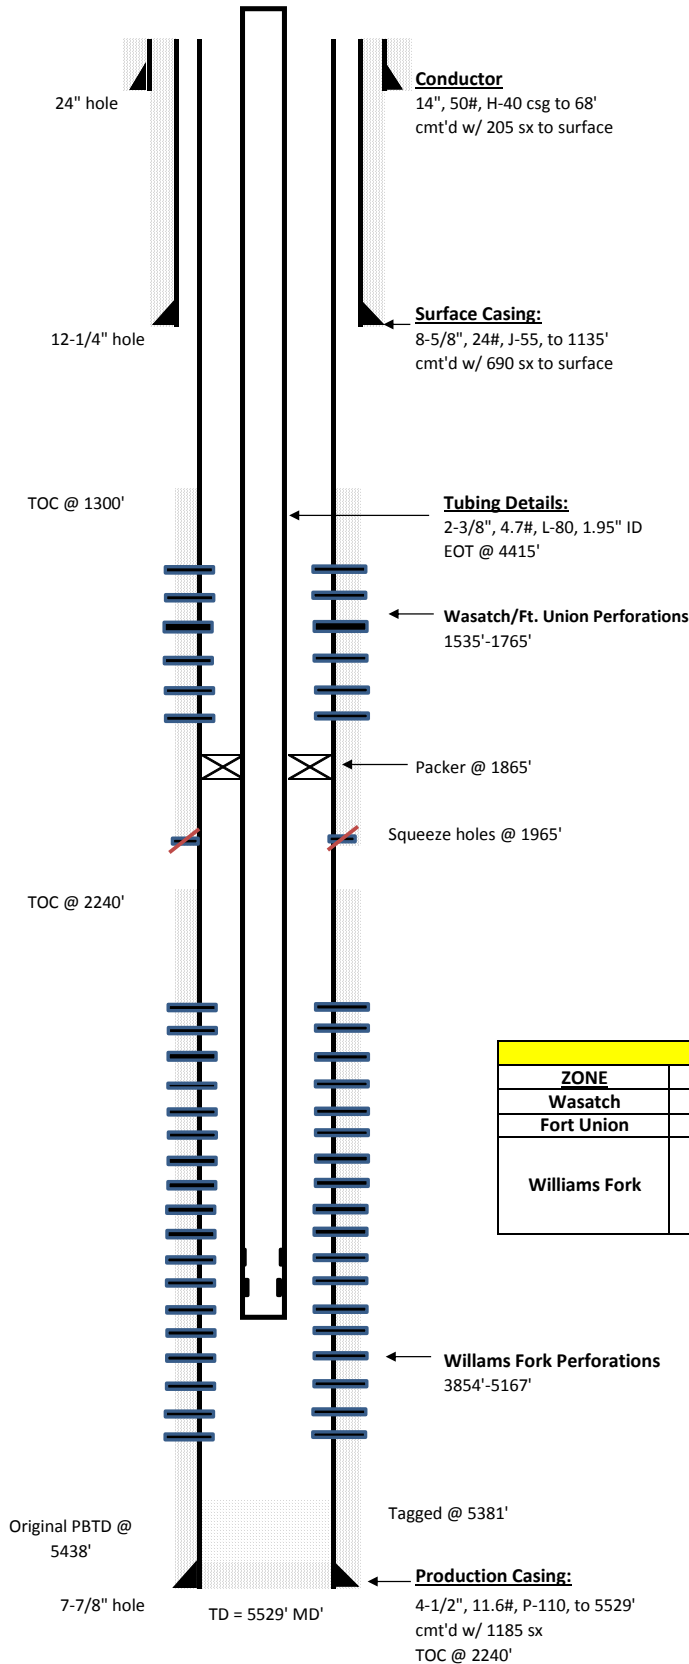

PERFORATION DETAILS / HISTORY			
ZONE	INTERVAL	HOLES	STATUS
Wasatch	1535'-1575'	18 holes	OPEN
Fort Union	1633'-1765'	39 holes	OPEN
Williams Fork	3854'-3856',	22 holes,	OPEN
	4108'-4276',	24 holes,	
	4390'-4522',	18 holes,	
	4925'-5167'	24 holes	