



**WELLBORE DIAGRAM**

CURRENT WBD

660' FSL & 660' FWL


Operator: Unknown  
 Well Name: Kenneth Thayer 1  
 Lease Number: \_\_\_\_\_  
 Location: SWSW S30-T6N-R67W  
 Field: Wildcat - #99999  
 County, State: Weld, CO  
 API Number: 05-123-07399  
 Diagram Date: 7/31/2017  
 Lat/Long: 40.452183, -104.941667

Deepest offset WW: 200'  
 No PR Sussex

**KB ' 4965'**

10 sx @ surface

10 sx @ bottom of surface csg

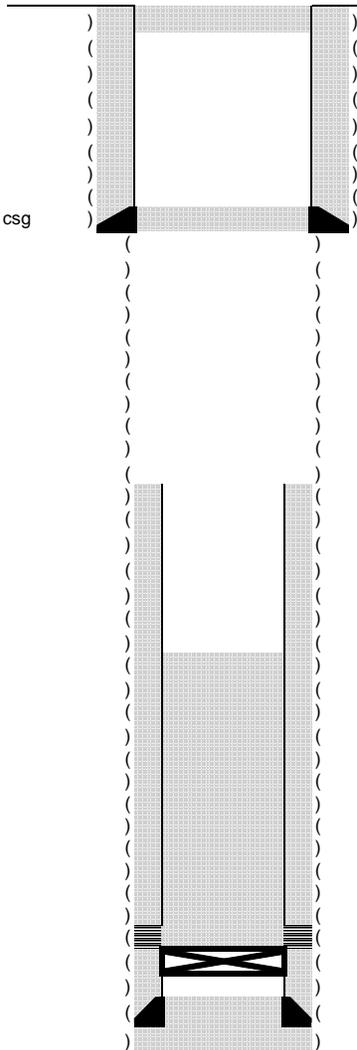

**GL ' 4955'**

**Spud Date:** 1/6/1972  
**Date TD Reached:** 1/20/1972  
**Completion Date:** 9/5/1972

**Surface casing**  
 (121/4" Hole Size) 8-5/8" 28# csg set @ 211'  
 w/ 155 sx 3% CaCl cmt

**Production casing**  
 (7-7/8" Hole Size) 4-1/2" 11.6# csg set @ 7876'  
 w/ 200 ft^3 50/50 poz

**Tubing**

**TOC = 6477'**

**Formation Tops**

Shannon	4626'
Niobrara	7008'
Ft. Hayes	7266'
Codell	7288'
J-Sand	7752'

**Perfortations**

**J-Sand**  
 7755'-7768'

Set plug @ 7775' w/  
 25 sx cmt  
 TOC: 7488'

TVD = \_\_\_\_\_ PBTVD = \_\_\_\_\_  
 MD = 7879 PBMD = \_\_\_\_\_