
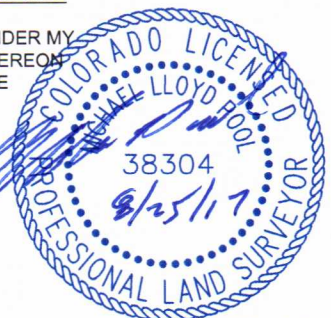




# SHOVERLER FED 29-32-16HN WELL LOCATION CERTIFICATE

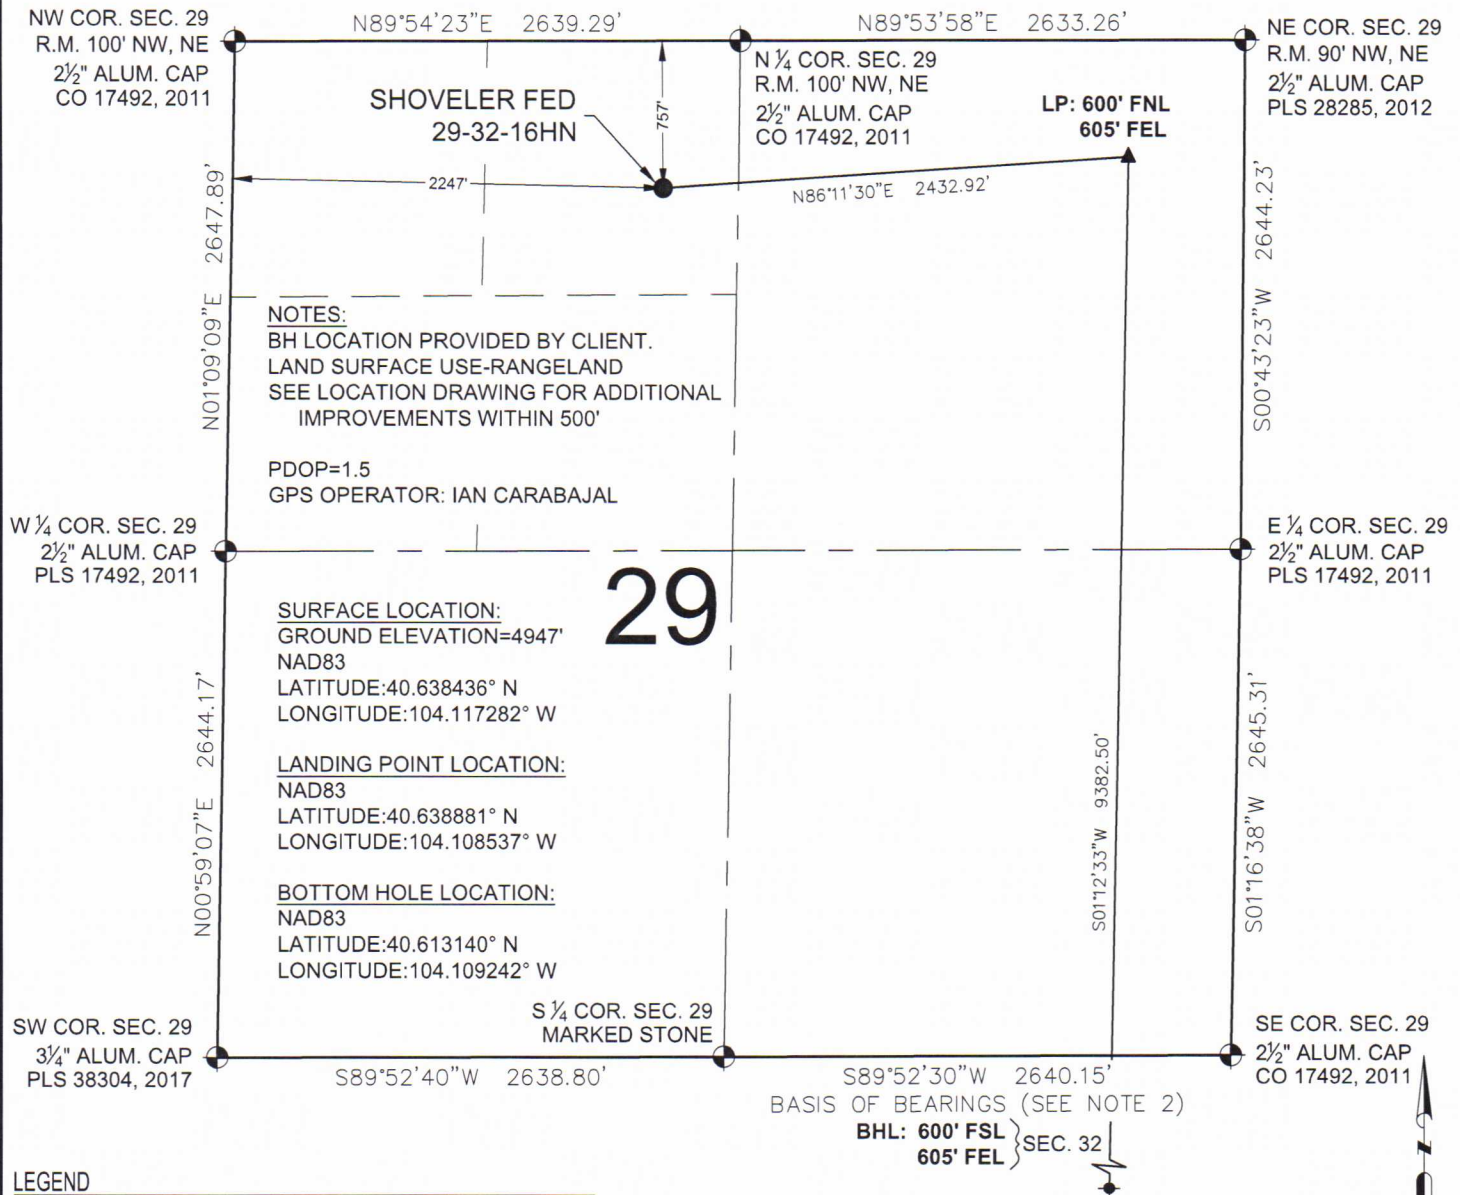

SHEET 1 OF 2

<p>7535 Hilltop Circle Denver, CO 80221 (303) 928-7128 www.ascentgeomatics.com</p>	FIELD DATE: 08-10-17	WELL NAME: SHOVERLER FED 29-32-16HN	PREPARED FOR: 
	DRAWING DATE: 08-24-17	SURFACE LOCATION: NE 1/4 NW 1/4 SEC. 29 T8N, R60W, 6TH P.M. WELD COUNTY, COLORADO	
BY: SMF	CHECKED: DJP		

LP: 600' FNL } SEC. 29  
605' FEL }  
BASIS OF BEARINGS (SEE NOTE 2)  
N89°52'30"E 2640.15'

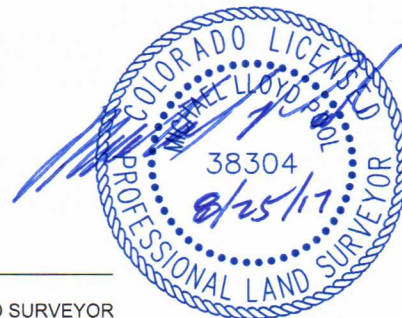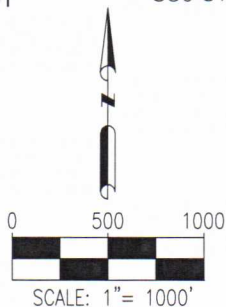

## SHEET 2 OF 2



WELL NAME:  
SHOVELER FED 29-32-16HN

SURFACE LOCATION:  
NE 1/4 NW 1/4 SEC. 29 T8N, R60W, 6TH P.M.  
WELD COUNTY, COLORADO

PREPARED FOR:

