


EXISTING WBD

API:	05-123-10672	ELEVATION:	5081	QTR-QTR:	SESE
WELL NAME:	RMPCO Lange 1	GROUND LEVEL:	5070	SECTION:	21
COUNTY:	WELD	MD:	7997	TWNSHIP:	1N
LATITUDE:	40.032259	PBMD:	7912	RANGE:	65W
LONGITUDE:	-104.663095	CREATED BY:	J. Roland		
		DATE:	7/7/2017		

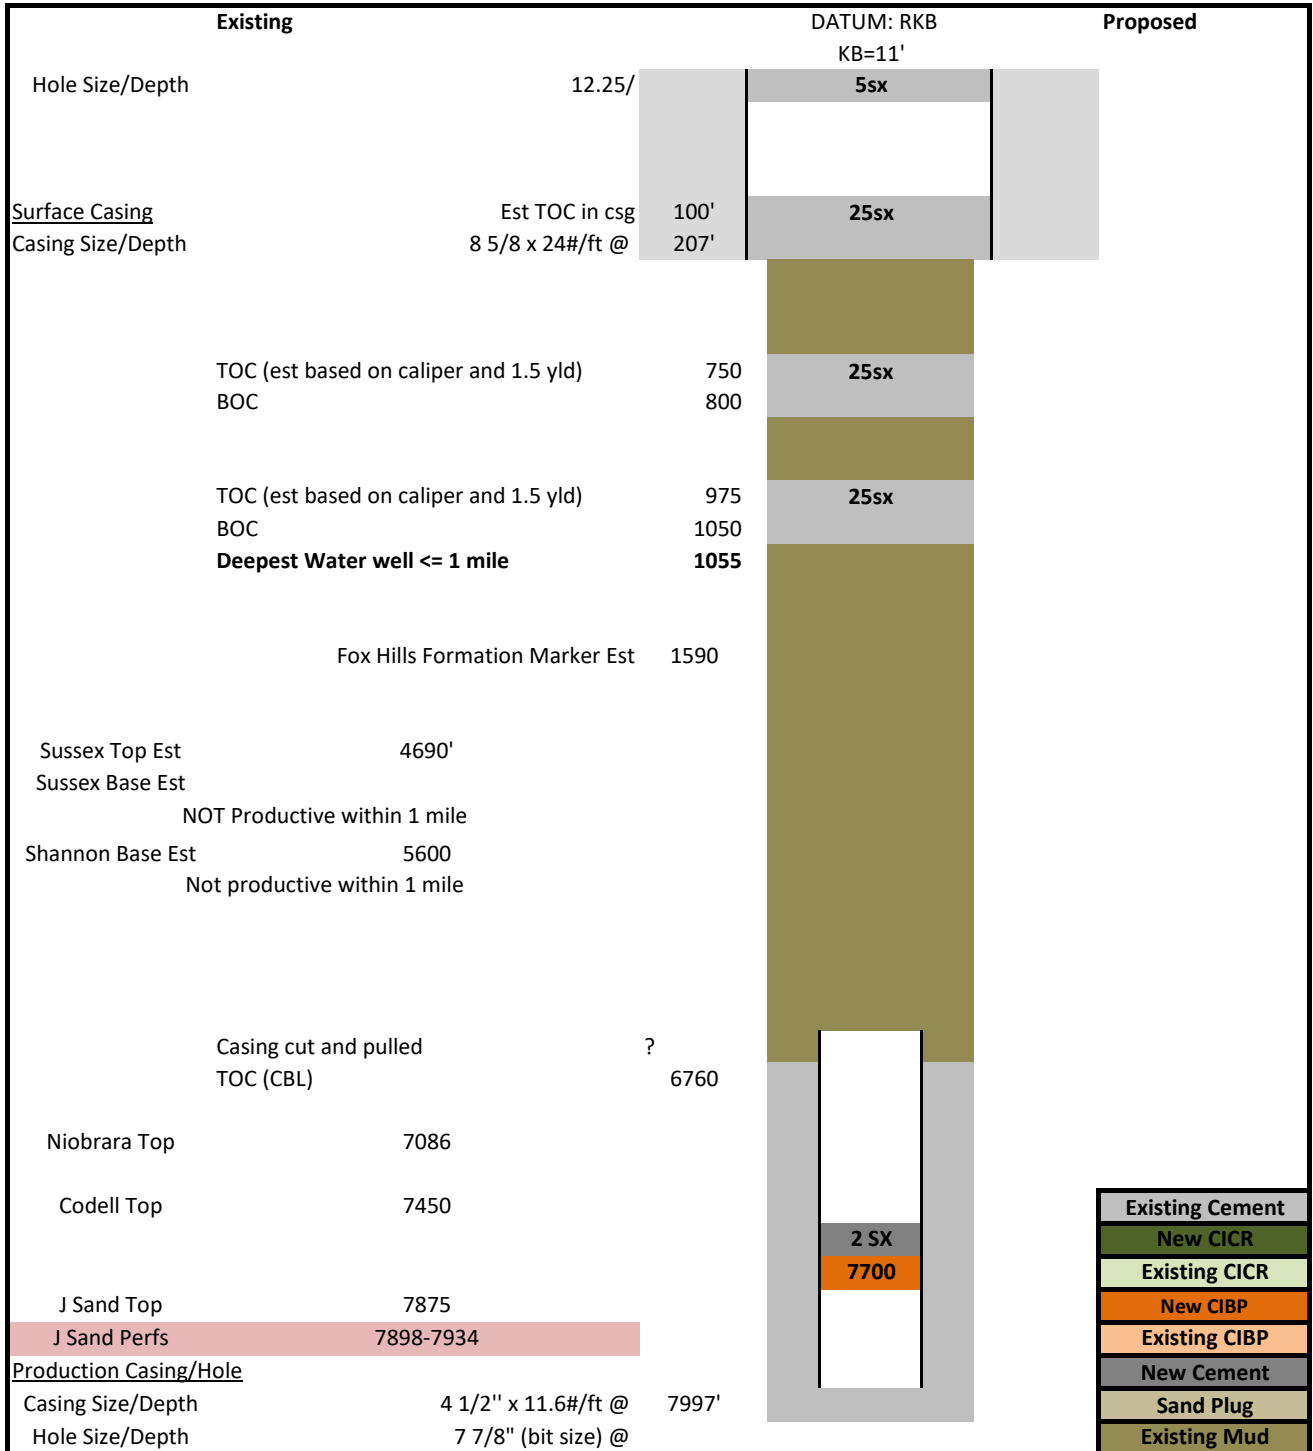

PROPOSED WBD

API:	05-123-10672	ELEVATION:	5081	QTR-QTR:	SESE
WELL NAME:	RMPCO Lange 1	GROUND LEVEL:	5070	SECTION:	21
COUNTY:	WELD	MD:	7997	TWNSHIP:	1N
LATITUDE:	40.032259	PBMD:	7912	RANGE:	65W
LONGITUDE:	-104.663095	CREATED BY:	J. Roland		
		DATE:	7/7/2017		

