




Lat40°, Inc. 6250 W. 10th Street, Unit 2, Greeley, CO 970-515-5294

# PROPOSED SCALED FACILITY DRAWING

STELLA 5N65W22 1-4 PAD


SECTION: 22  
TOWNSHIP: 5N  
RANGE: 65W  
6TH. P.M.  
WELD COUNTY, CO

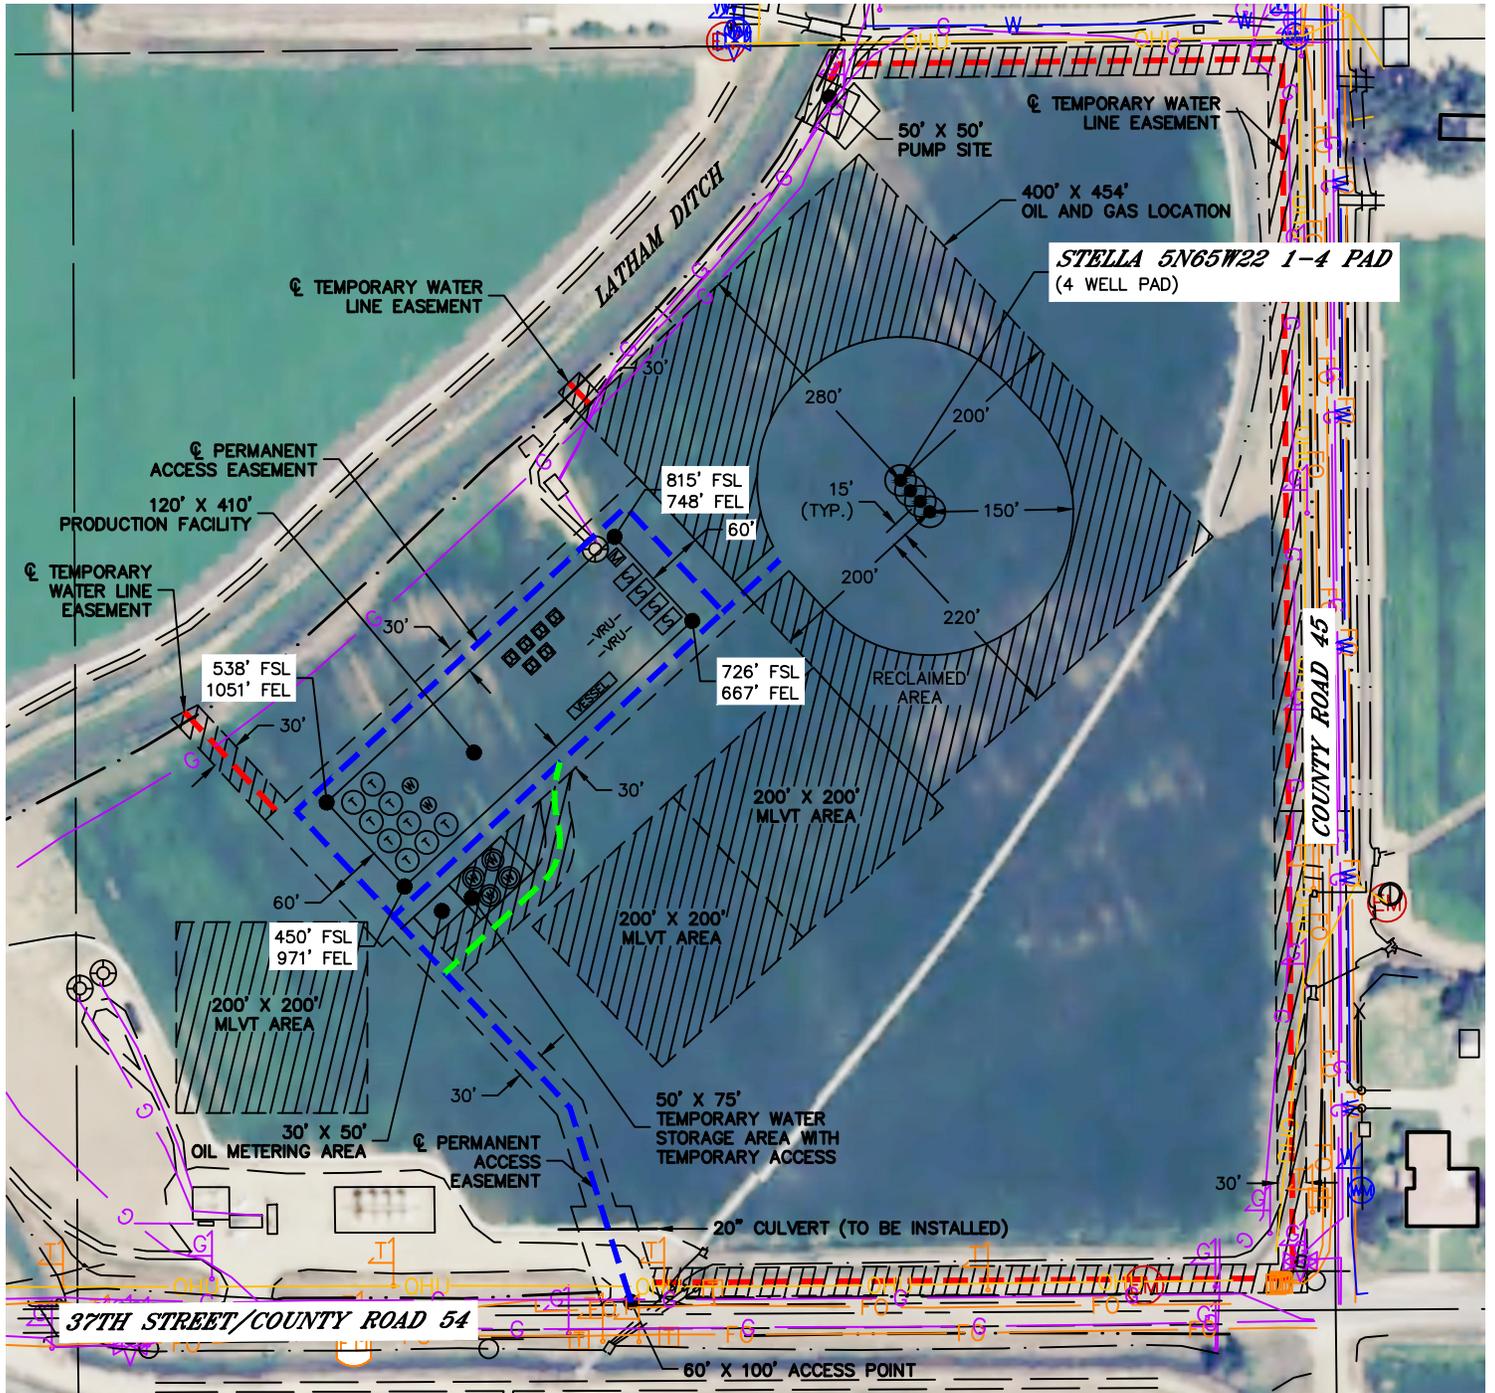

## LEGEND

- PROPOSED WELL HEAD
- TANK BATTERY
- WATER TANK
- WATER VAULT
- SEPARATOR
- ECD
- METER
- VRU-

**TOTAL DISTURBED AREA OF LOCATION: ±12.5 ACRES**  
**TOTAL SIZE OF LOCATION AFTER RECLAMATION: ±4.6 ACRES**

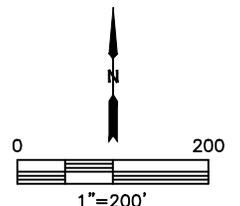

DATE: 9/26/2017  
PROJECT#: 2016091