

Fifth Creek Energy Company, LLC

Well Name: Critter Creek 244-2128H
Surface Location:
Ground Level: 5259.0
KB Level: KB @ 5274.0usft (Original Well Elev)


REFERENCE INFORMATION

Coordinate (N/E) Reference: Well Critter Creek 244-2128H, True North
Vertical (TVD) Reference: KB @ 5274.0usft (Original Well Elev)
Section (VS) Reference: Slot - (0.0N, 0.0E)
Measured Depth Reference: KB @ 5274.0usft (Original Well Elev)
Calculation Method: Minimum Curvature



Azimuths to True North
Magnetic North: 8.06°

Magnetic Field
Strength: 52661.4snT
Dip Angle: 67.31°
Date: 9/6/2017
Model: IGRF2015

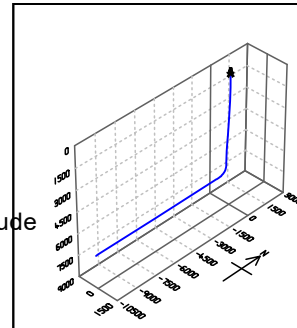

	Northing	Easting	Latitude	Longitude
Surface	1577655.54	3292002.37	40° 54' 51.329 N	104° 26' 36.661 W

SECTION DETAILS

Inc	Azi	TVD	+N/-S	+E/-W	Dleg	TFace	VSect	Target
0.00	0.00	0.0	0.0	0.0	0.00	0.00	0.0	
0.00	0.00	1500.0	0.0	0.0	0.00	0.00	0.0	
12.59	307.24	2124.4	41.7	-54.8	2.00	307.24	-37.8	
12.59	307.24	5764.7	533.6	-702.0	0.00	0.00	-483.7	
0.00	179.63	6389.1	575.2	-756.9	2.00	180.00	-521.5	
0.00	179.63	6889.1	575.2	-756.9	0.00	0.00	-521.5	
90.30	179.63	7462.0	-0.7	-753.2	10.00	0.00	52.8	CC 244-2128H LP
90.30	179.63	7410.0	-9950.8	-689.6	0.00	0.00	9974.6	CC 244-2128H PBHL

