


PADCO LLC
WELLBORE SCHEMATIC - Proposed Plugging

Well : Bacon Unit 1 **API #:** 05-121-10647
Field : East Woodrow (#43900)
Category : Vertical
County : Washington **State :** Colorado
Legal Location : SW NE Sec. 28-T1S-R55W **GPS Location :** (Lat. 39.93795N, Long. 103.54474W)
Producing Formation : D Sand
Elevation : KB = 4556', GL = 4546'

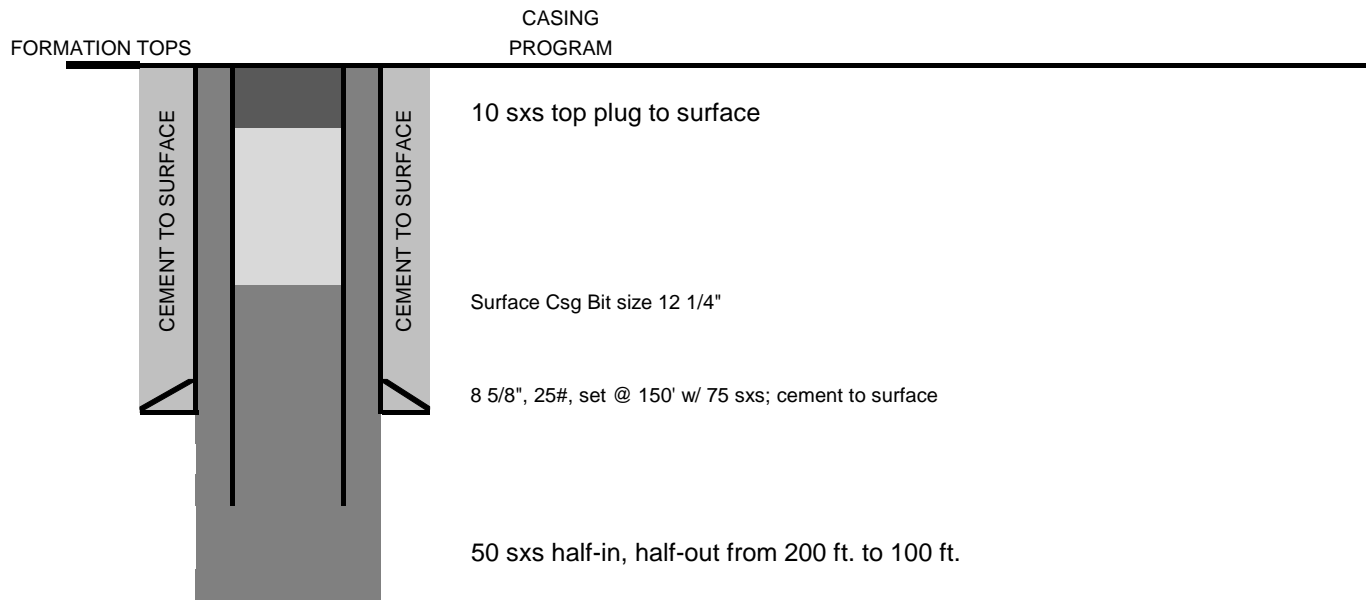

Proposed to pull csg from approximately 3000'

