


API:	05-123-23948	ELEVATION:	5046	QTR-QTR:	SWNE
WELL NAME:	BALLANTYNE 32-1	GROUND LEVEL:	5033	SECTION:	1
COUNTY:	WELD	MD:	8054	TWNSHIP:	1N
LATITUDE:	40.082568	PBMD:	8023	RANGE:	66W
LONGITUDE:	-104.722487	CREATED BY:	D. HASZ		
		DATE:	10/3/2017		

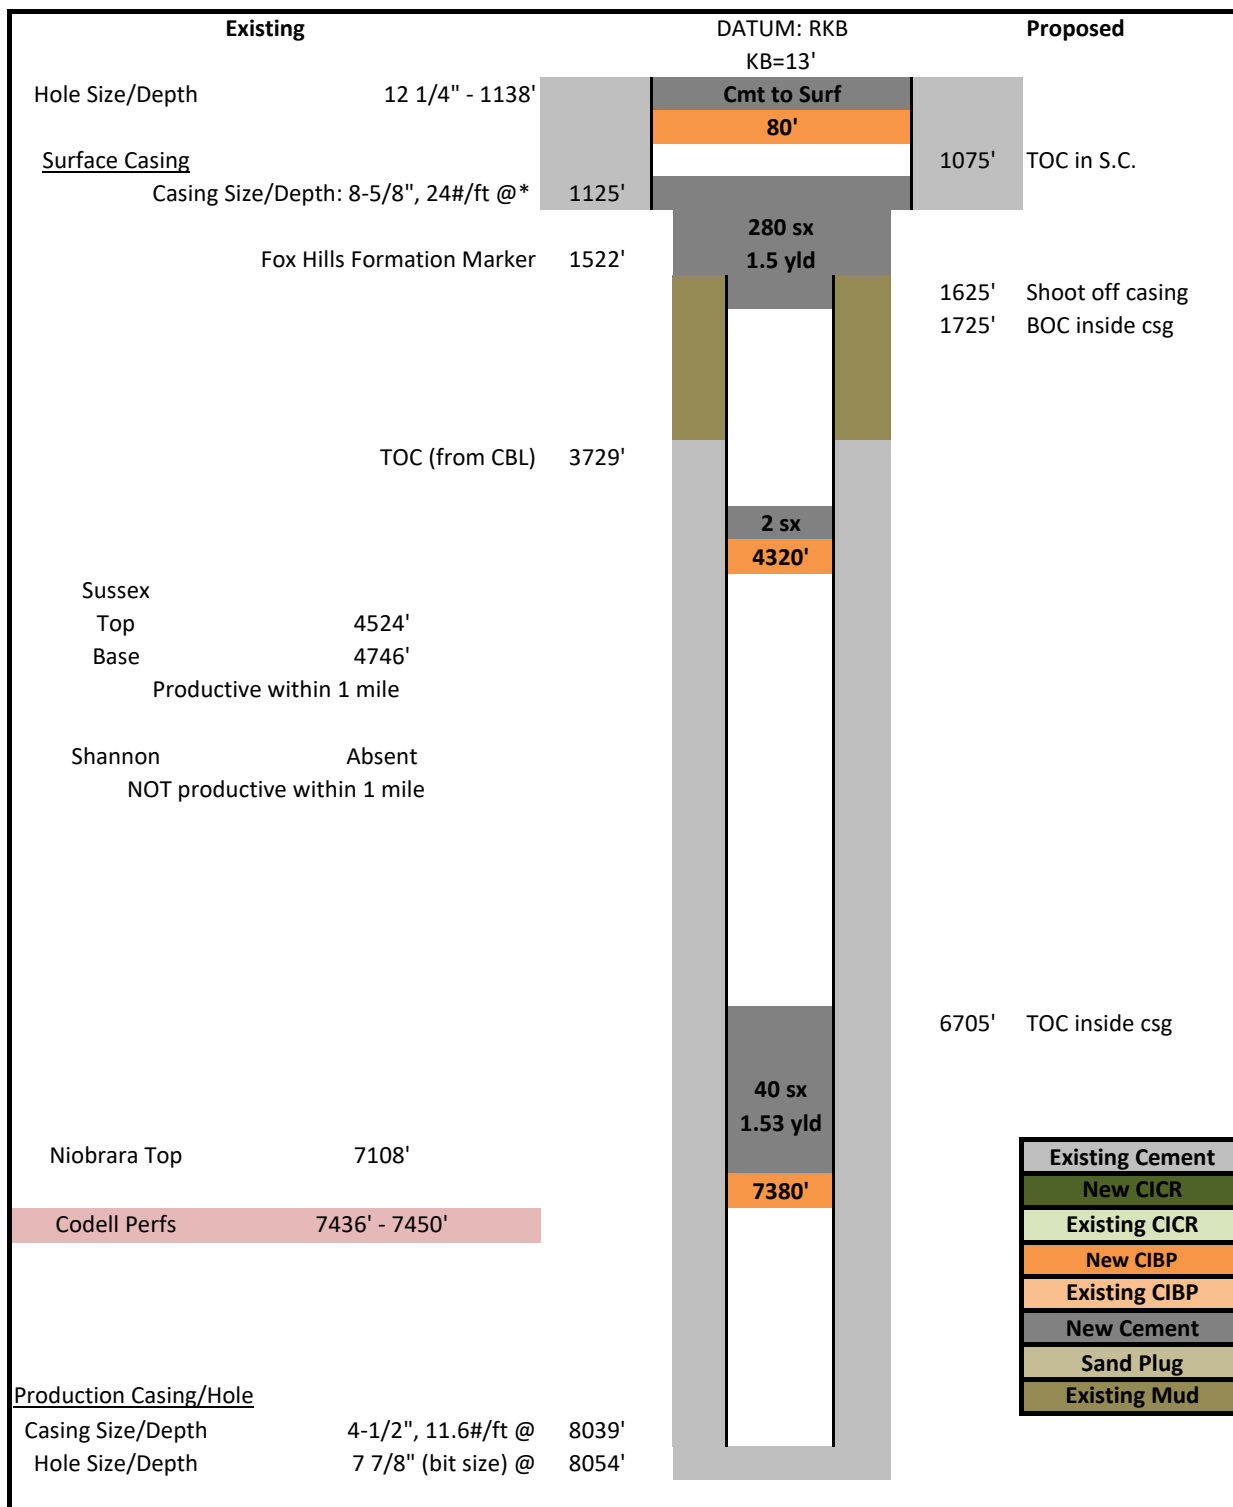

\*Note: Drilling reports indicate Surface Hole was drilled to 1138' and surface casing was run to 1125' rather than the depths reported on original Form 5.