





Lat40°, Inc. 6250 W. 10th Street, Unit 2, Greeley, CO 970-515-5294

# LOCATION DRAWING

ALMA 1S-66-2524 PAD

SECTION: 25  
TOWNSHIP: 1S  
RANGE: 66W  
6TH. P.M.  
ADAMS COUNTY, CO

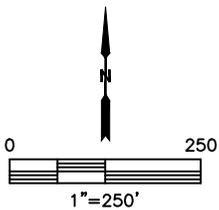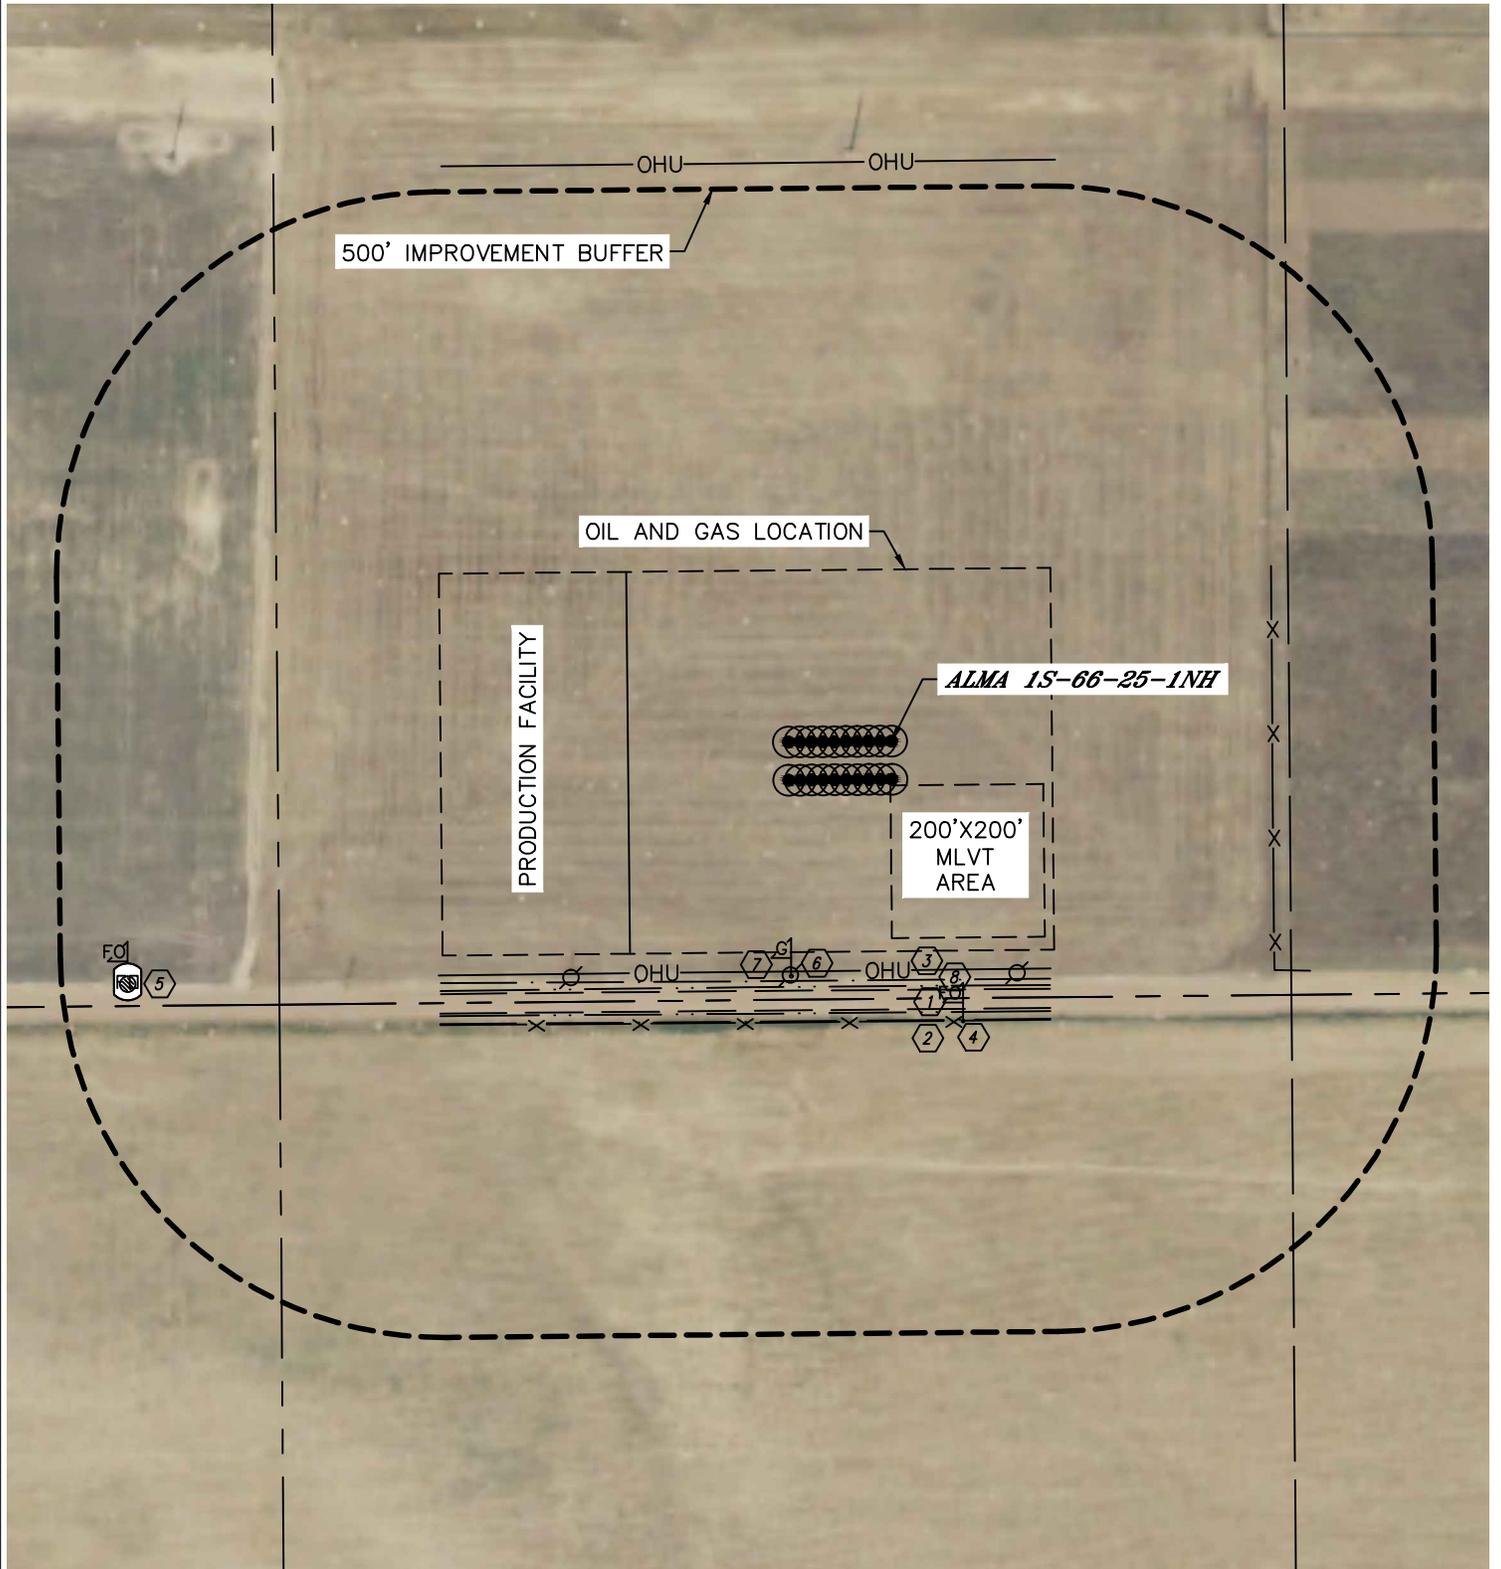



Lat40°, Inc. 6250 W. 10th Street, Unit 2, Greeley, CO 970-515-5294

## LOCATION DRAWING

ALMA 1S-66-2524 PAD

SECTION: 25  
TOWNSHIP: 1S  
RANGE: 66W  
6TH. P.M.  
ADAMS COUNTY, CO

### IMPROVEMENTS:

(MEASURED FROM THE PROPOSED ALMA 1S-66-25-1NH WELL LOCATION)

- ① NO BUILDING UNITS WITHIN 500' IMPROVEMENT BUFFER
- ② NO BUILDINGS WITHIN 500' IMPROVEMENT BUFFER
- ③ EAST 128TH AVENUE 326' S
- ④ FENCE 367' S, 498' E
- ⑤ OVERHEAD UTILITY LINE 300' S
- ⑥ FIBER OPTIC MARKER 378' SE, 1047' SW
- ⑦ FIBER OPTIC VAULT 1049' SW
- ⑧ POWER POLE 334' & 521' SW, 345' SE
- ⑨ GAS MARKER 335' SW
- ⑩ DITCH 313', 321', 355' & 366' S