




Lat40°, Inc. 6250 W. 10th Street, Unit 2, Greeley, CO 970-515-5294

MULTI-WELL PLAN

OLANDER 1-24 PAD


THIS MAP DOES NOT REPRESENT A BOUNDARY SURVEY

SECTION: 29
TOWNSHIP: 3N
RANGE: 68W
6TH. P.M.
WELD COUNTY, CO

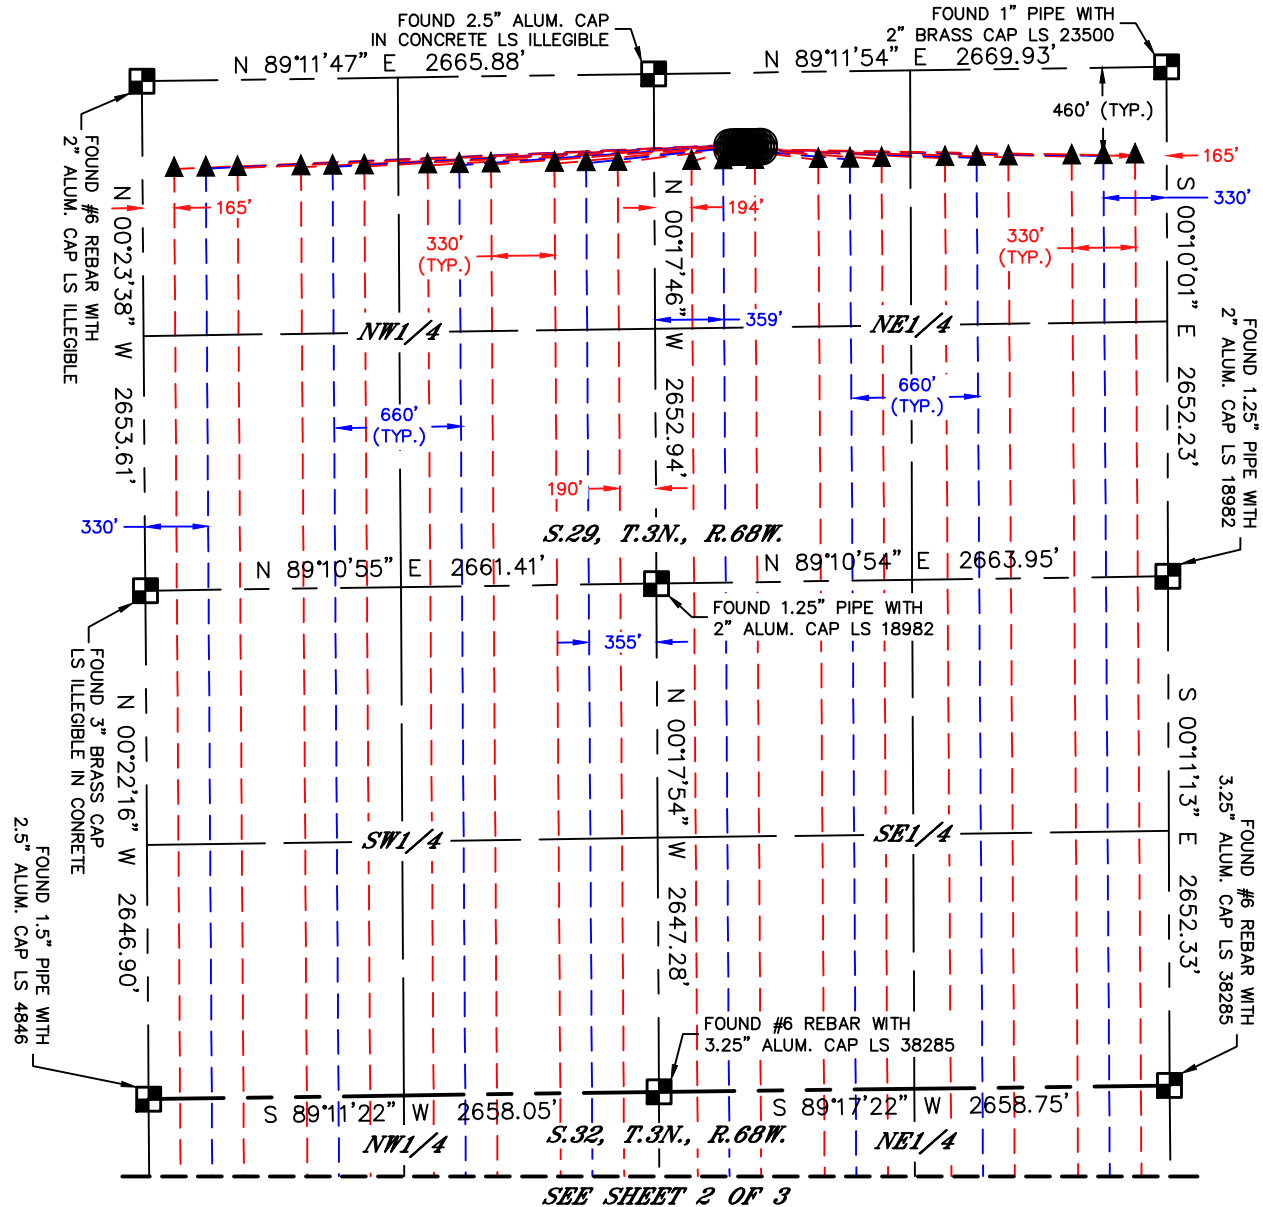

LEGEND

- = ALIQUOT MONUMENT AS DESCRIBED
- = CALCULATED POSITION
- = SURFACE HOLE LOCATION (SHL)
- ▲ = ENTRY POINT LOCATION (EP)
- _{BH} = BOTTOM HOLE LOCATION (BHL)
- ⊙ = EXISTING WELL
- ⊙ = ABANDONED WELL

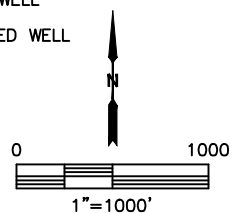

#	WELL NAME	BHL FOOTAGE	BHL LAT °	BHL LONG °	BHL S-T-R
1	OLANDER 1	460 FSL 165 FWL	40.17603	-105.03577	32-3-68
2	OLANDER 2	460 FSL 330 FWL	40.17603	-105.03518	32-3-68
3	OLANDER 3	460 FSL 495 FWL	40.17604	-105.03459	32-3-68
4	OLANDER 4	460 FSL 825 FWL	40.17604	-105.03341	32-3-68
5	OLANDER 5	460 FSL 990 FWL	40.17604	-105.03282	32-3-68
6	OLANDER 6	460 FSL 1155 FWL	40.17605	-105.03223	32-3-68
7	OLANDER 7	460 FSL 1485 FWL	40.17605	-105.03105	32-3-68
8	OLANDER 8	460 FSL 1650 FWL	40.17605	-105.03046	32-3-68
9	OLANDER 9	460 FSL 1815 FWL	40.17606	-105.02987	32-3-68
10	OLANDER 10	460 FSL 2145 FWL	40.17606	-105.02869	32-3-68
11	OLANDER 11	460 FSL 2310 FWL	40.17606	-105.02809	32-3-68
12	OLANDER 12	460 FSL 2475 FWL	40.17607	-105.02750	32-3-68




Lat40°, Inc. 6250 W. 10th Street, Unit 2, Greeley, CO 970-515-5294

MULTI-WELL PLAN

OLANDER 1-24 PAD


THIS MAP DOES NOT REPRESENT A BOUNDARY SURVEY

SECTION: 29
TOWNSHIP: 3N
RANGE: 68W
6TH. P.M.
WELD COUNTY, CO

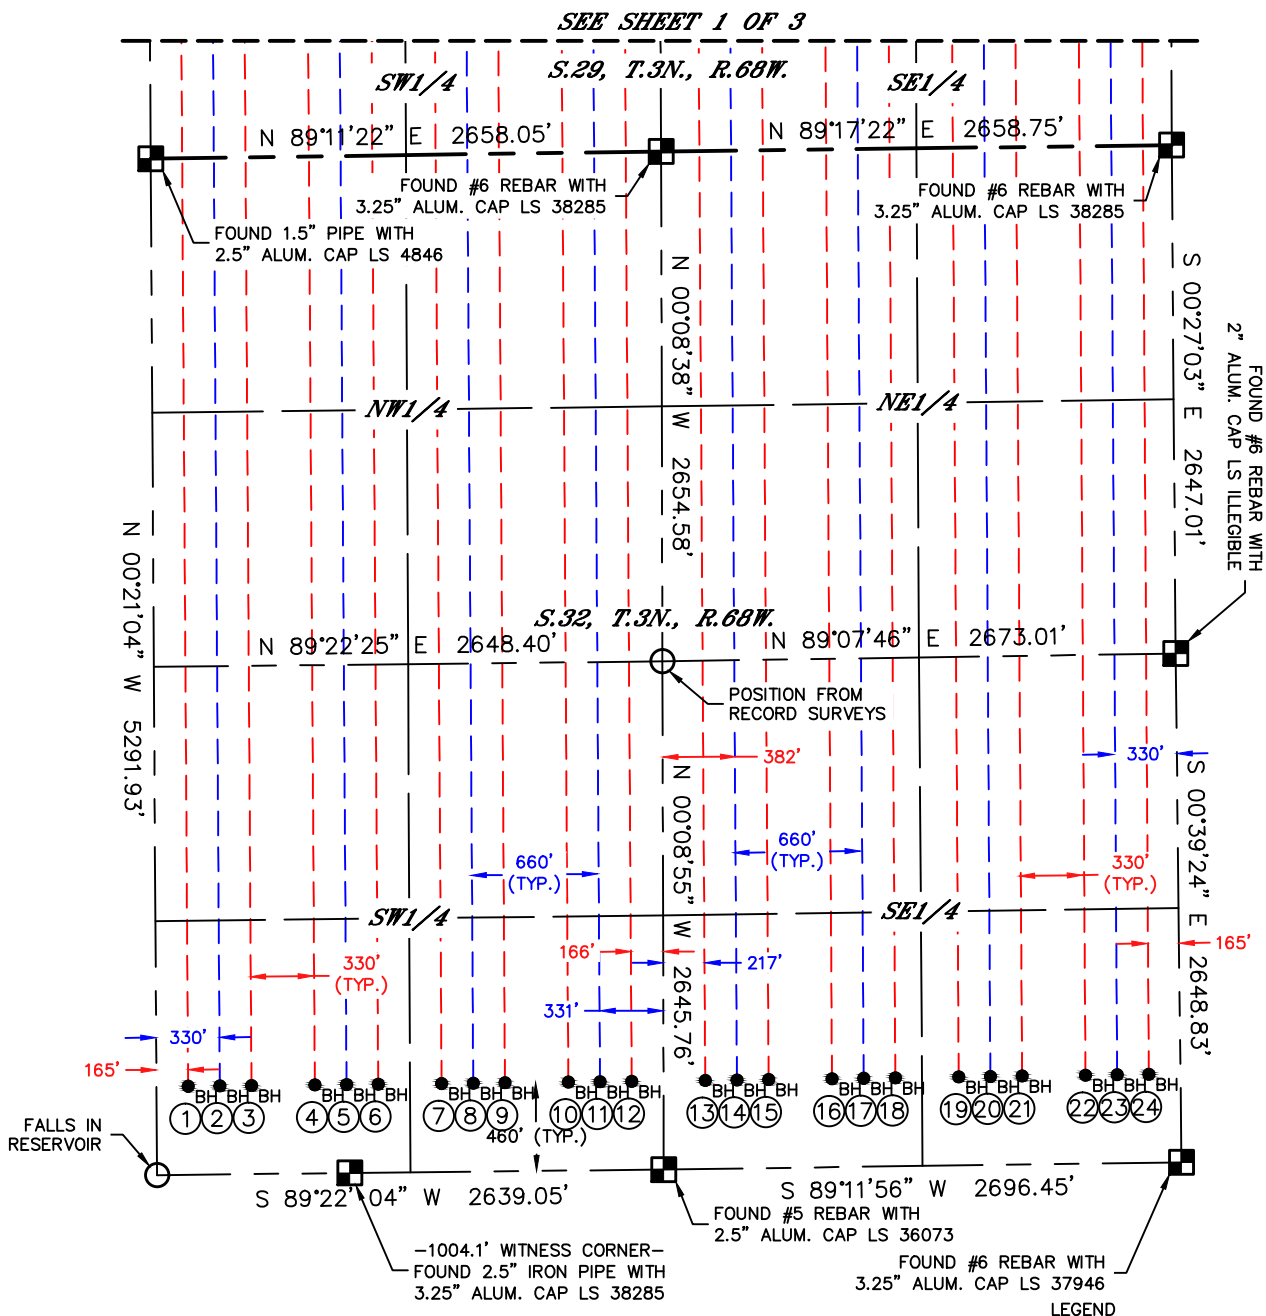

#	WELL NAME	BHL FOOTAGE	BHL LAT °	BHL LONG °	BHL S-T-R
13	OLANDER 13	460 FSL 2475 FEL	40.17607	-105.02613	32-3-68
14	OLANDER 14	460 FSL 2310 FEL	40.17608	-105.02554	32-3-68
15	OLANDER 15	460 FSL 2145 FEL	40.17608	-105.02495	32-3-68
16	OLANDER 16	460 FSL 1815 FEL	40.17609	-105.02377	32-3-68
17	OLANDER 17	460 FSL 1650 FEL	40.17609	-105.02318	32-3-68
18	OLANDER 18	460 FSL 1485 FEL	40.17610	-105.02259	32-3-68
19	OLANDER 19	460 FSL 1155 FEL	40.17611	-105.02141	32-3-68
20	OLANDER 20	460 FSL 990 FEL	40.17611	-105.02082	32-3-68
21	OLANDER 21	460 FSL 825 FEL	40.17611	-105.02023	32-3-68
22	OLANDER 22	460 FSL 495 FEL	40.17612	-105.01905	32-3-68
23	OLANDER 23	460 FSL 330 FEL	40.17613	-105.01846	32-3-68
24	OLANDER 24	460 FSL 165 FEL	40.17613	-105.01787	32-3-68

- LEGEND
- = ALIQUOT MONUMENT AS DESCRIBED
 - = CALCULATED POSITION
 - = SURFACE HOLE LOCATION (SHL)
 - ▲ = ENTRY POINT LOCATION (EP)
 - _{BH} = BOTTOM HOLE LOCATION (BHL)
 - ⊙ = EXISTING WELL
 - ⊙ = ABANDONED WELL

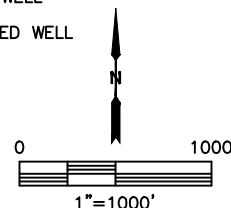

SHEET 2 OF 3

DATE: 6/28/2017
PROJECT#: 2017062



Lat40°, Inc. 6250 W. 10th Street, Unit 2, Greeley, CO 970-515-5294

MULTI-WELL PLAN

OLANDER 1-24 PAD

SECTION: 29
TOWNSHIP: 3N
RANGE: 68W
6TH. P.M.
WELD COUNTY, CO

