


BOOKCLIFF
Survey Services, Inc.


SCALE: 1" = 80'
DATE: 4/14/14
PLAT: 2 of 7
PROJECT: Valley
DFT: cws

Construction Plan Prepared for:
 WPX Energy Rocky Mountain, LLC

RU 44-7 RU 44-7 Drill Pad - Plat 2
CONSTRUCTION LAYOUT

Section 7
T. 7 S., R. 93 W.

0 80
GRAPHIC SCALE IN FEET
1 INCH = 80 FEET

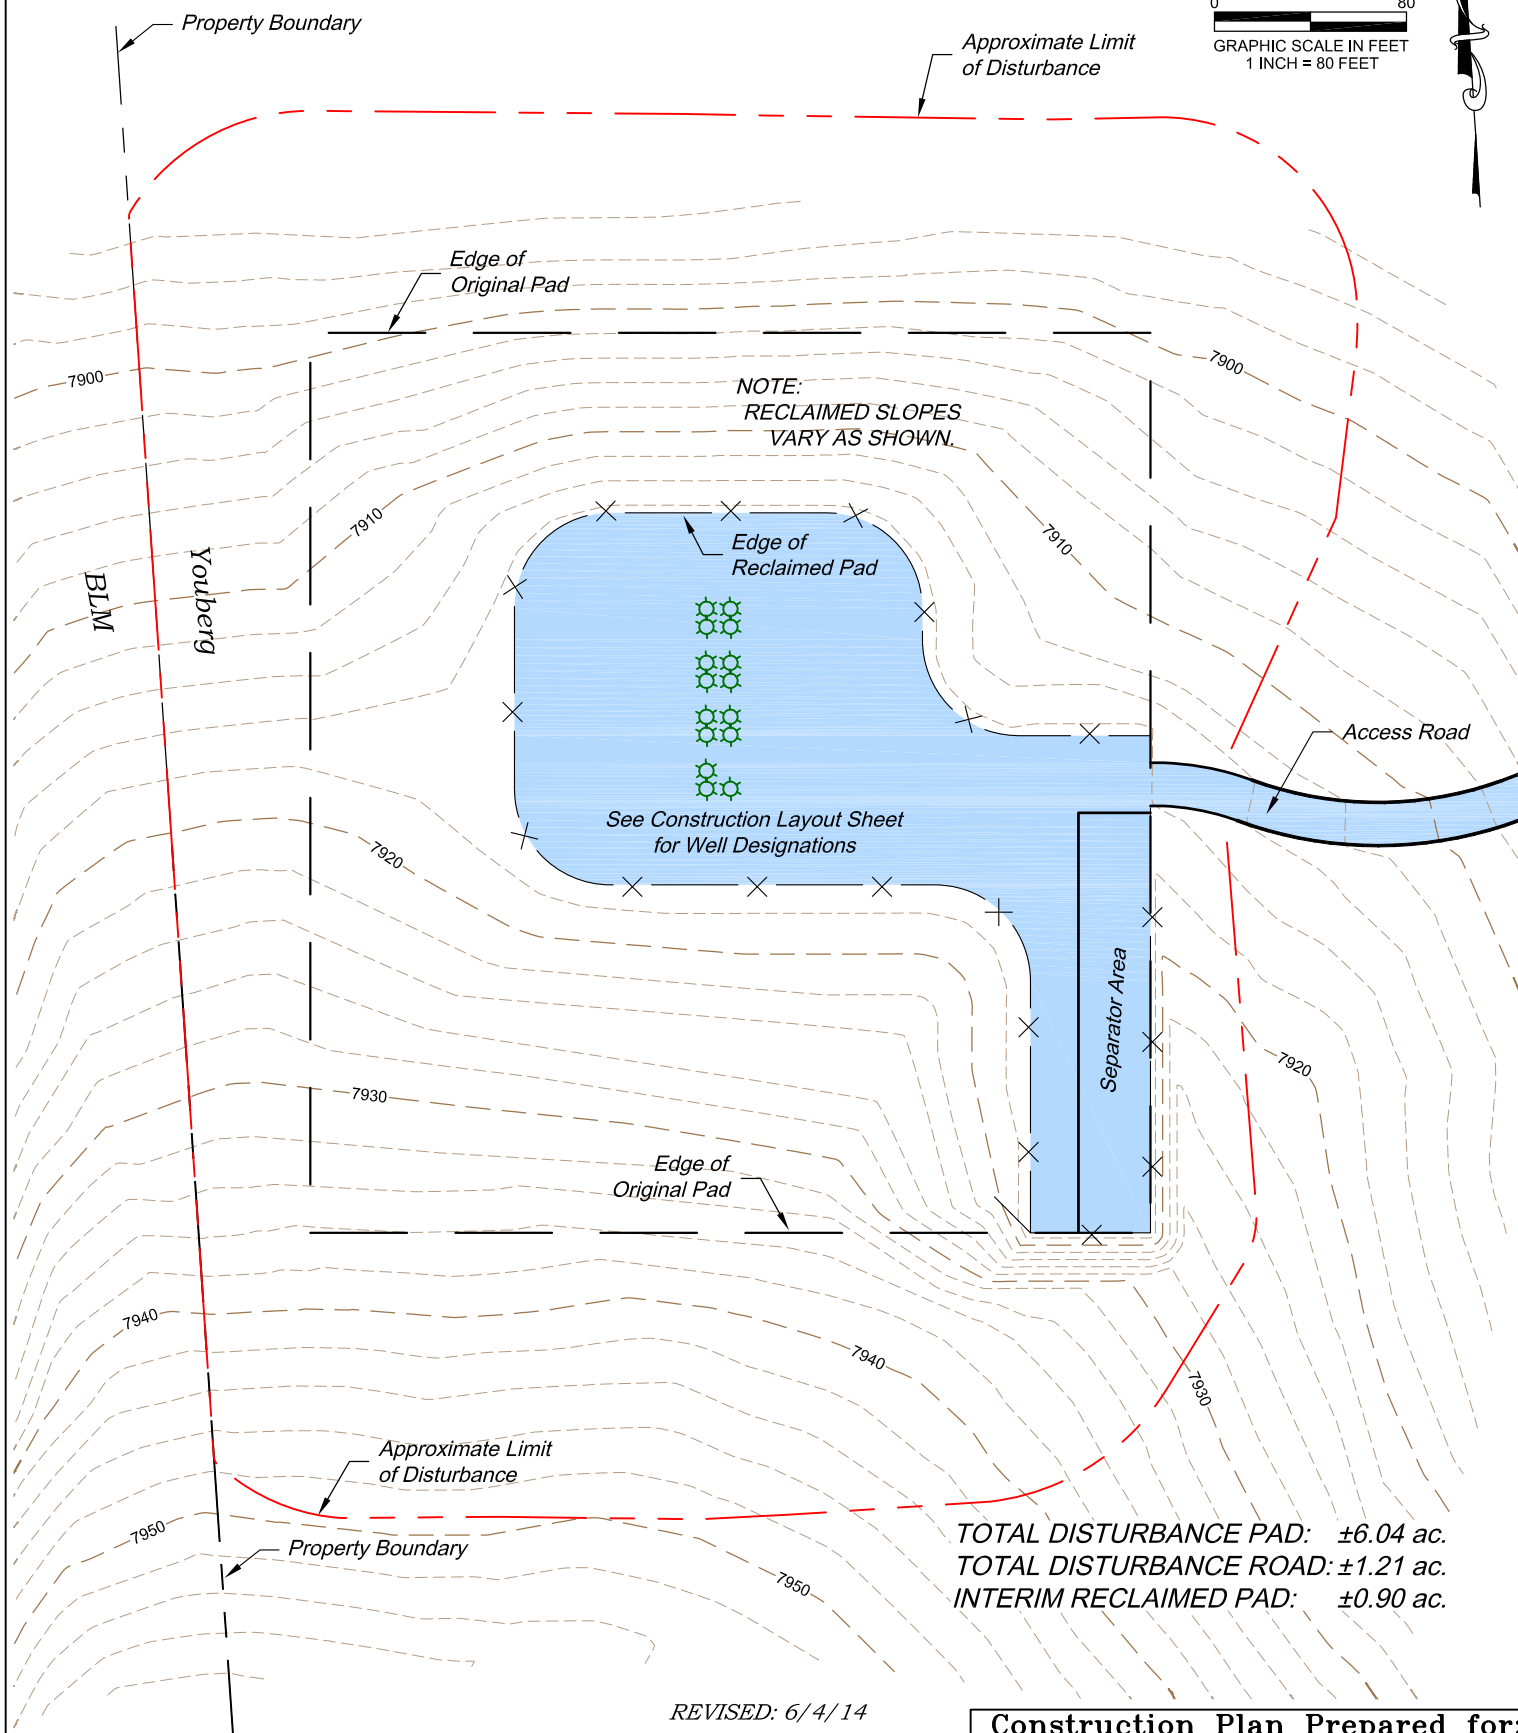

TOTAL DISTURBANCE PAD: ± 6.04 ac.
TOTAL DISTURBANCE ROAD: ± 1.21 ac.
INTERIM RECLAIMED PAD: ± 0.90 ac.

REVISED: 6/4/14

136 East Third Street
Rifle, Colorado 81650
Ph. (970) 625-2720
Fax (970) 625-2773



BOOKCLIFF
Survey Services, Inc.

SCALE: 1" = 80'
DATE: 4/14/14
PLAT: 7 of 7
PROJECT: Valley
DFT: cws

Construction Plan Prepared for:
WPXENERGY WPX Energy Rocky Mountain, LLC

*RU 44-7 Drill Pad - Plat 7
RECLAIMED PAD &
PRODUCTION EQUIPMENT*