

LEGEND:

- 90° SYMBOL
- PROPOSED WELLHEAD.
- ENTRY TARGET.
- MID-LATERAL TARGET.
- TARGET BOTTOM HOLE.
- SECTION CORNERS LOCATED. (NAD 83)

2005 Alum. Cap,
#37068, 0.6' Below
Ground
Lat: 40.304997°
Long: 104.452533°
SP NAD 83
(CO. NORTH)
N: 1355677.23
E: 3292132.18

2009 Alum. Cap,
#34995, Flush
w/ Ground
Lat: 40.290628°
Long: 104.452431°
SP NAD 83
(CO. NORTH)
N: 1350443.01
E: 3292223.12

2011 Alum. Cap,
#34995, 0.6' High
Lat: 40.304939°
Long: 104.433600°
SP NAD 83
(CO. NORTH)
N: 1355718.41
E: 3297412.56

2012 Alum. Cap,
#34995, Flush
w/ Ground
Lat: 40.305239°
Long: 104.414642°
SP NAD 83
(CO. NORTH)
N: 1355892.24
E: 3302698.68

BONANZA CREEK ENERGY
OPERATING COMPANY, LLC


MUSTANG X44-22-21XRLNB
SE 1/4 SE 1/4, SECTION 22, T4N, R63W, 6th P.M.
WELD COUNTY, COLORADO

BASIS OF BEARINGS

BASIS OF BEARINGS IS A G.P.S. OBSERVATION

BASIS OF ELEVATION

SPOT ELEVATION LOCATED AT THE NORTHEAST CORNER OF SECTION 24, T5N, R62W, 6th P.M. TAKEN FROM THE POINT OF ROCKS, QUADRANGLE, COLORADO, WELD COUNTY, 7.5 MINUTE QUAD (TOPOGRAPHIC MAP) PUBLISHED BY THE UNITED STATES DEPARTMENT OF THE INTERIOR, GEOLOGICAL SURVEY. SAID ELEVATION IS MARKED AS BEING 4530 FEET.

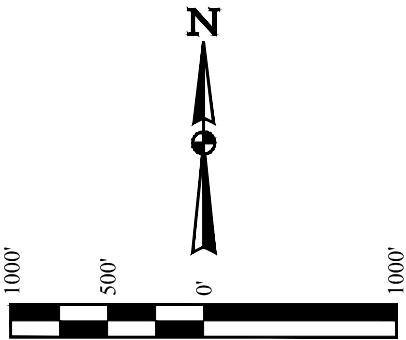

LINE TABLE

LINE	DIRECTION	LENGTH
L1	S77°28'10"W	330.15'

PDOP = 1.6

NAD 83 (SURFACE LOCATION)	NAD 83 (ENTRY TARGET)	NAD 83 (MID-LATERAL TARGET)	NAD 83 (TARGET BOTTOM HOLE)
LATITUDE = 40°17'37.74" (40.293817)	LATITUDE = 40°17'37.03" (40.293619)	LATITUDE = 40°17'36.58" (40.293494)	LATITUDE = 40°17'36.60" (40.293500)
LONGITUDE = 104°24'59.00" (104.416389)	LONGITUDE = 104°25'03.16" (104.417544)	LONGITUDE = 104°26'00.62" (104.433506)	LONGITUDE = 104°27'02.76" (104.450767)
STATE PLANE NAD 83 (CO. NORTH)	STATE PLANE NAD 83 (CO. NORTH)	STATE PLANE NAD 83 (CO. NORTH)	STATE PLANE NAD 83 (CO. NORTH)
N: 1351725.75 E: 3302261.96	N: 1351649.64 E: 3301940.80	N: 1351550.58 E: 3297489.32	N: 1351494.46 E: 3292674.80



UELS, LLC
Corporate Office * 85 South 200 East
Vernal, UT 84078 * (435) 789-1017

SURVEYED BY	CHAD MEIERS	08-22-17	SCALE
DRAWN BY	M.F.D.	11-22-16	1" = 1000'

WELL LOCATION PLAT

CERTIFICATE

THIS IS TO CERTIFY THAT THE ABOVE PLAT WAS PREPARED FROM FIELD NOTES OF ACTUAL SURVEYS MADE BY ME OR UNDER MY SUPERVISION, AND THAT THE SAME ARE TRUE AND CORRECT TO THE BEST OF MY KNOWLEDGE AND BELIEF.

REGISTERED LAND SURVEYOR
REGISTRATION NO. 28285
STATE OF COLORADO

REV: 5 09-26-17 D.COX (SL MOVE)