



SRC ENERGY

**Operator:** SRC Energy  
**Well Name:** Goetzel 20-34  
**Legal:** SESW, Section 20, Township 6N, Range 66W  
**Location:** Weld County, CO  
**API:** 05-123-24964

Deepest Water Well  
Within 1 Mile = 56'





### Wellbore History

Spud Date: 12/10/2007  
Surf Csg: 8.625", 24# @ 414' – 260 sx  
Prod Csg: 4.5", 11.6# @ 7265' – 1165 sx  
TOC: 80' (CBL)  
Perfs: CODL: 7122'-7141'


### P&A Procedure

Set CIBP @ 7047'  
Set 43 sx on top of CIBP (451' plug)  
Pmp 59 sx @ 614' to surface

### Key

-  Existing Cement Coverage
-  CICR
-  Cement Pumped
-  CIBP

### Current

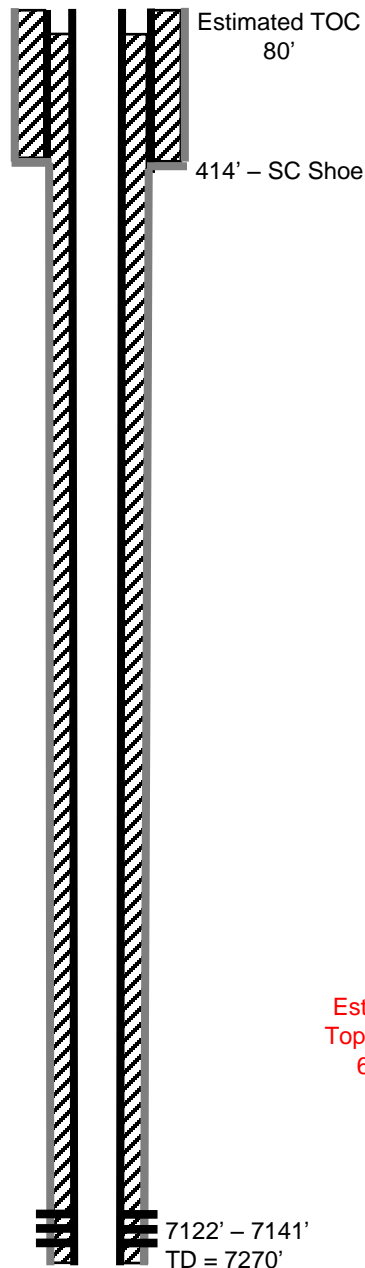

### Proposed

