


API:	05-123-18820	KB ELEVATION:	4836	QTR-QTR:	NESE
WELL NAME:	SEKICH A 9-17	GROUND LEVEL:	4826	SECTION:	17
COUNTY:	WELD	MD:	7278	TWNSHIP:	3N
LATITUDE:	40.2240439	PBMD:	7210	RANGE:	67W
LONGITUDE:	-104.9062878	CREATED BY:	D. HASZ		
		DATE:	10/26/2017		

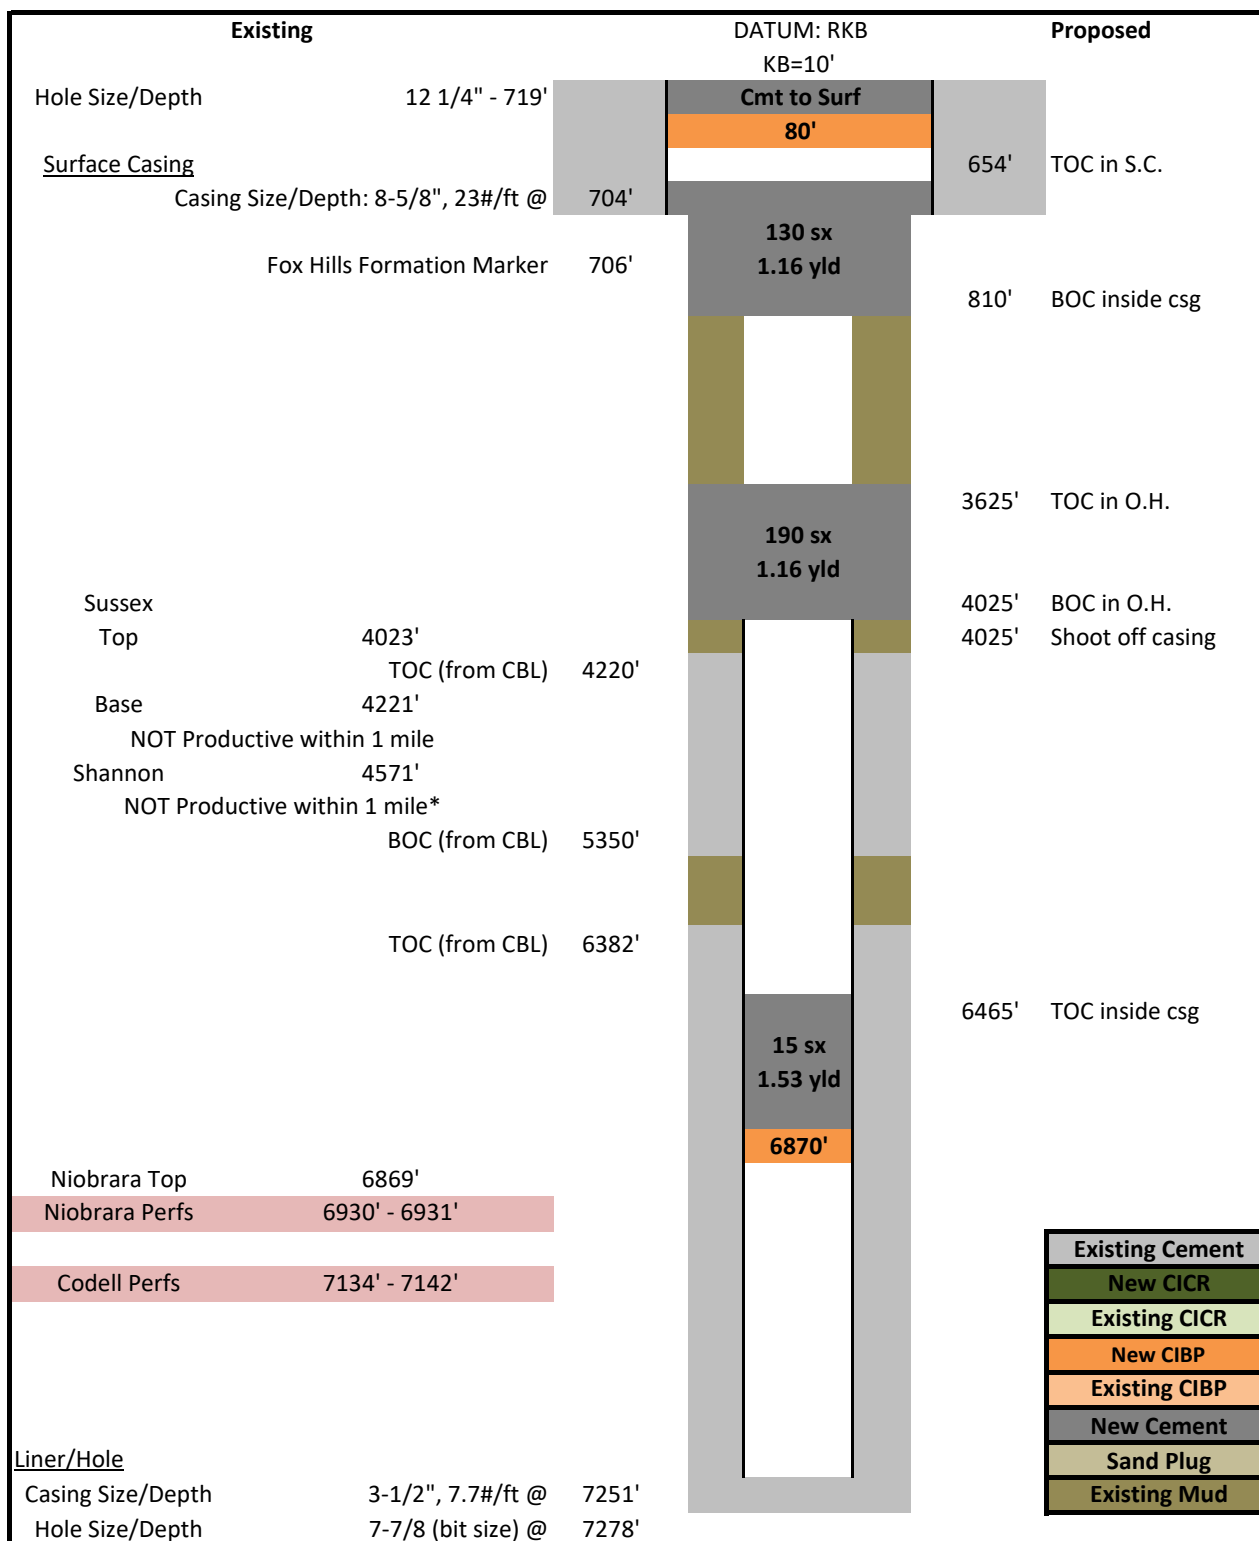

\*HSR Davenport 15-16 tested the SNSD. Abandoned in 1993 after 1 year.