


API:	05-123-16986	ELEVATION:	4919	QTR-QTR:	SWSW
WELL NAME:	HSR-IAN 13-20	GROUND LEVEL:	4909	SECTION:	20
COUNTY:	WELD	MD:	7436	TWNSHIP:	3N
LATITUDE:	40.2051211	PBMD:	7372	RANGE:	65W
LONGITUDE:	-104.6939432	CREATED BY:	D. HASZ		
		DATE:	11/2/2017		

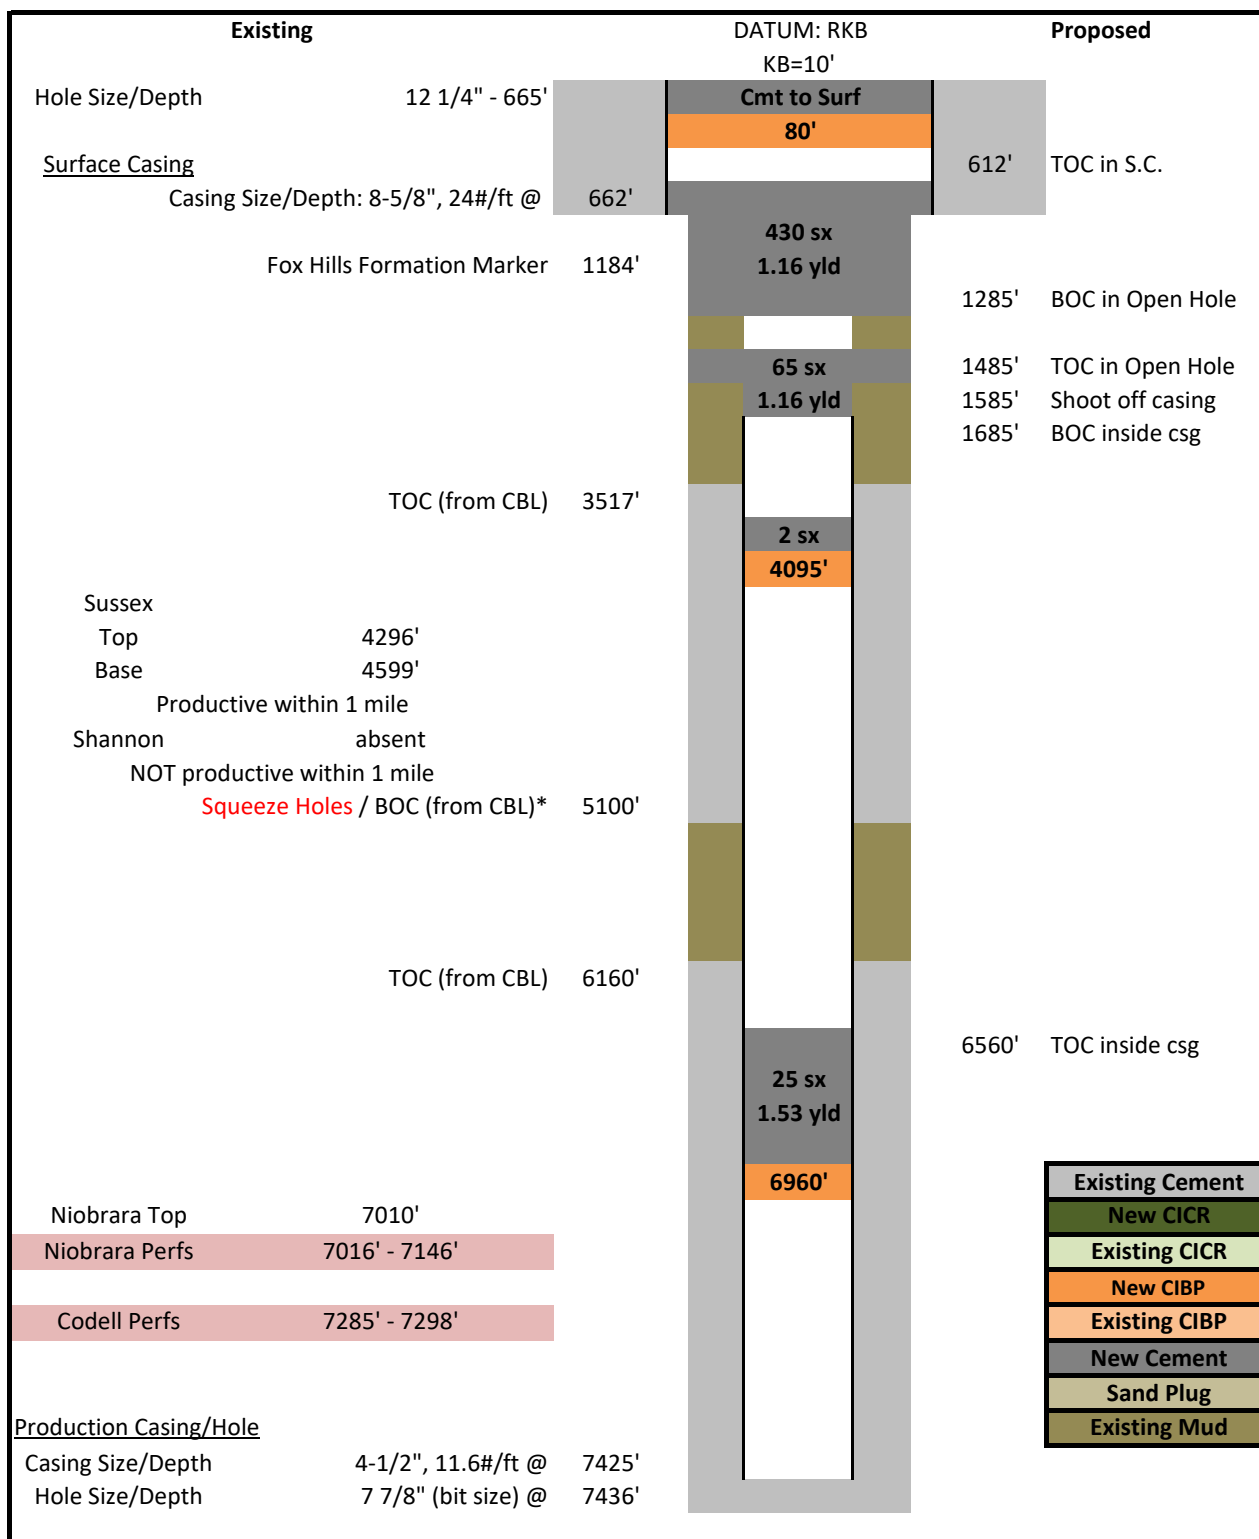

*Good cement to log bottom, at least 4990'