


# Exploration and Production

## WBD during Remediation

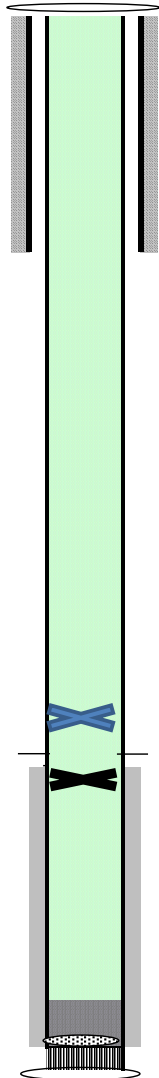

9-5/8" Csg: 1264'  
Hole size: 13.5"

CICR: 6080'

Squeeze Holes: 6130'  
Kill Plug: 6140'  
TOC - 6222'

4-1/2" Csg: 7775'  
Hole size: 8.75"

Well Name **GM 323-4**  
Location **Lat: 39.461 Lon: -108.1256**  
Field **Grand Valley**  
County **Garfield, CO**  
API **05-045-23506-00**  
KB 6,001  
Footages 5977.1

### Spud 10/4/2017

Conductor	85'	
Casing	1,264'	9-5/8" 32.3# H-40
Cement	310 sx	Class G
Casing	7,775'	4-1/2" 11.6# P-110
Cement	885 sx	Class G

Tubing N/A

### Formation Tops

Mesaverde	4,683
Cameo	7,201

### TOC - 6222