



- LEGEND**
- APPROXIMATE GRAB GROUNDWATER SAMPLE LOCATION
  - ⊕ APPROXIMATE MONITORING WELL LOCATION
  - ▭ APPROXIMATE EXCAVATION EXTENTS
  - ✗ APPROXIMATE FORMER WATER VAULT LOCATION
  - APPROXIMATE FORMER WELLSHEAD LOCATION (ELDRIDGE 4-23 WELLSHEAD)

PARAMETERS


SAMPLE LOCATION	
DATE	
MW-01	7/6/17
B	= 16,600
T	= 4,740
E	= 321
X	= 3,810

μg/L = MICROGRAMS PER LITER

NOTES:  
 VALUES PRESENTED WITH A LESS THAN SYMBOL (<) DID NOT CONTAIN CONCENTRATIONS AT OR ABOVE LABORATORY DETECTION LIMITS.  
 VALUES PRESENTED IN **BOLD** TYPEFACE CONTAIN CONCENTRATIONS EXCEEDING COGCC TABLE 910-1 REGULATORY LIMITS

COGCC - COLORADO OIL AND GAS CONSERVATION COMMISSION

NOTE: WAITING ON LABORATORY ANALYTICAL RESULTS FROM GW-01 COLLECTED ON 6/14/17.

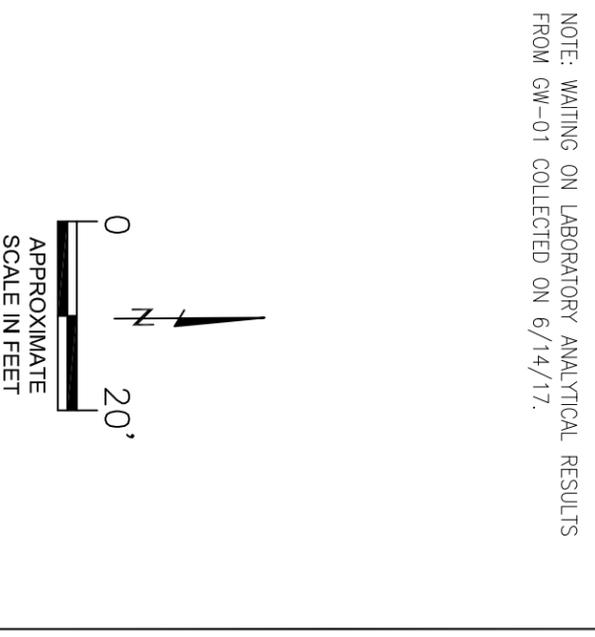

GROUNDWATER SAMPLE LOCATION MAP  
 ELDRIDGE 4-23  
 LAT./LONG. 40.47537/-104.73655  
 SE 1/4 SE 1/4 SEC.23 T6N R66W 6PM  
 WELD COUNTY, COLORADO  
 FACILITY / LOCATION ID 245382

MW-07  
 7/6/17  
 B = 13,000  
 T = 2,330  
 E = 17,000  
 X = 46,400

MW-06  
 7/6/17  
 B = 19,600  
 T = 362  
 E = 4,750  
 X = 23,500

MW-08  
 7/6/17  
 B = 10,000  
 T = 1,200  
 E = 253  
 X = 2,140

GW-01  
 6/14/17  
 B = 2,990  
 T = 491  
 E = 2,61  
 X = 490

MW-05  
 7/6/17  
 B = 4.10  
 T = <1.00  
 E = 3.00  
 X = 211

MW-02  
 7/6/17  
 B = 237  
 T = 97.0  
 E = <4.00  
 X = 338

MW-01  
 7/6/17  
 B = 16,600  
 T = 4,740  
 E = 321  
 X = 3,810

MW-03  
 7/6/17  
 B = <1.00  
 T = <1.00  
 E = <1.00  
 X = 1.65

GW-02  
 6/19/17  
 B = 1,130  
 T = 5,170  
 E = 539  
 X = 3,950

MW-04  
 7/6/17  
 B = <1.00  
 T = <1.00  
 E = <1.00  
 X = <1.00