



Ensign 145

Well:	Pintail SWD 0780 1-16D		
Field:	North Park		
County:	Jackson, CO		
Surface:	1296' FSL & 1632' FWL, Section 16-07N-R80W		
PBHL:	131' FNL & 1908' FWL, Section 16-07N-R80W		
GL:	8,139'	KB:	8,155'

Drilling:	Tyler McCullar
Manager:	Ron Goff
Geology:	Scott Cherry
Completions:	Carl Enright
Land:	Rick Silman
AFE #:	


Wellhead Equipment	
Tubing Head	11" 5M X 7-1/16" 5M
B-Section	
A-Section	9-5/8" SOW x 11" 5M

Tubular Detail						
	Size	Wt	Grade	Conn	From	To
Surface	9-5/8"	36#	J-55	LT&C	0'	2309'
Intermediate	NA					
Production:	7"	26#	P-110	LT&C	0'	10,803'

Logging Program			
	Detail	From	To
Run #1	Quad Combo	TD	2,309'

Directional Program	
KOP:	3442' TVD
Build:	8 deg/100' to 33 deg
Hold	33 deg @ 4.9 Az to TD

Well Configuration	Directional
Target Formation	Entrada

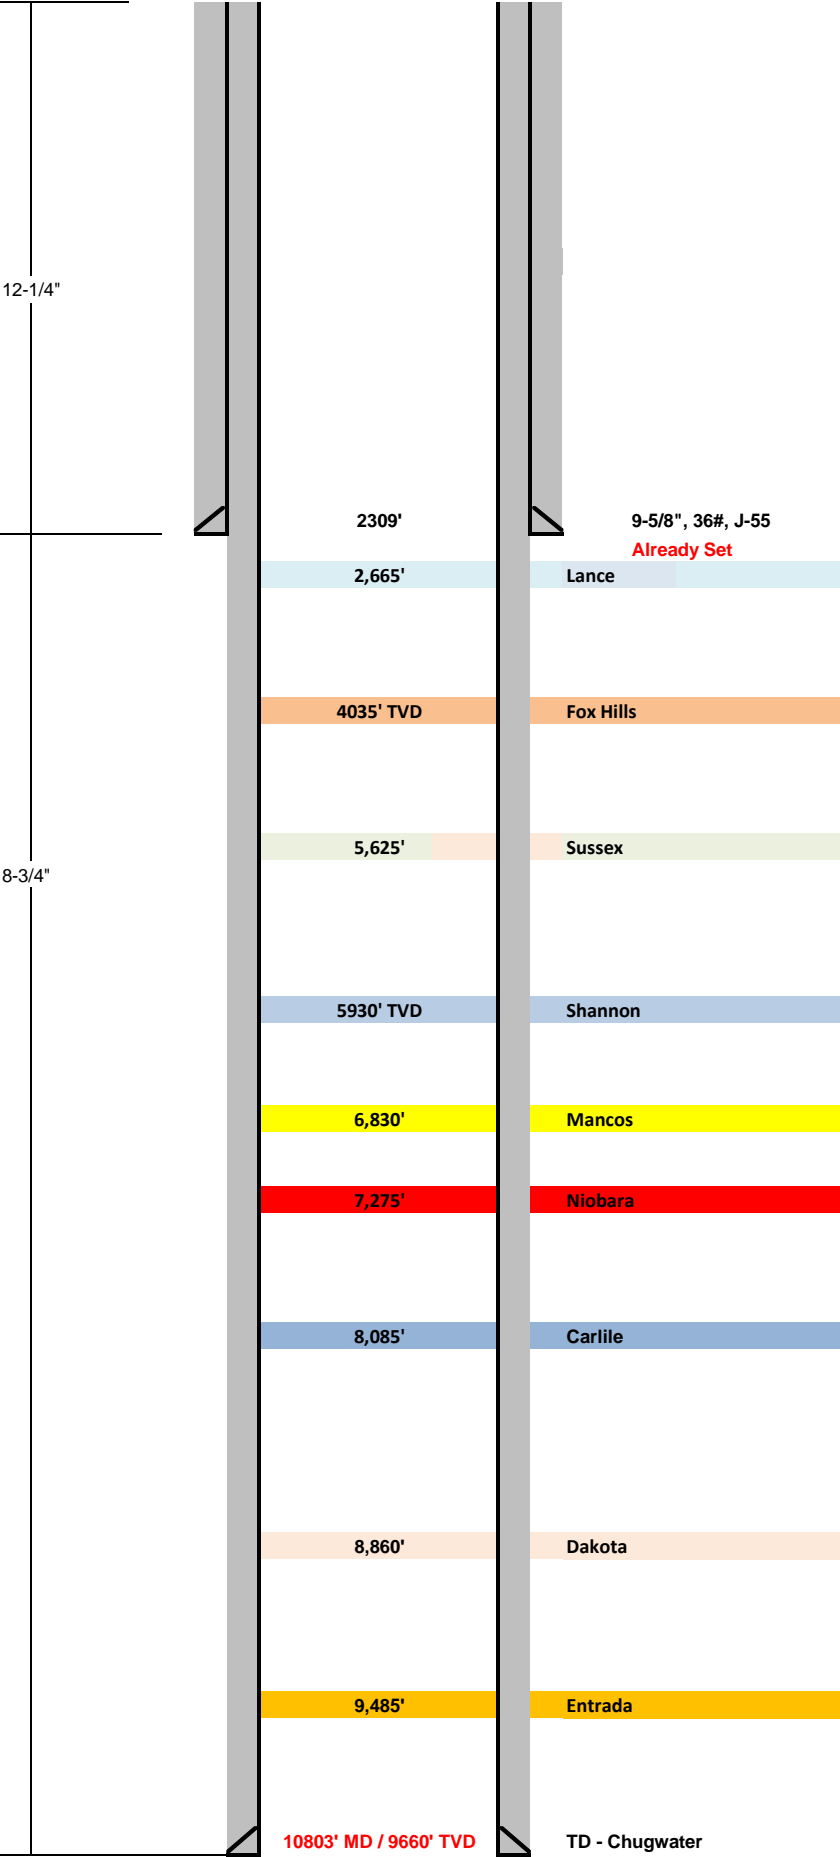

TD - Chugwater
7" 26# P-110 LTC

Prepared By	Date	Cementing	Logging Company	Mud Loggers	Mud Company	Disposal
Tyler McCullar	11/3/2017	-	-	-	-	-
		-	-	-	-	-
		-	-	-	-	-

Tyler McCullar	11/3/2017	-	-	-	-	-
		-	-	-	-	-
		-	-	-	-	-
