

Rangely Weber Sand Unit

EMERALD 79X
Proposed Wellbore


Well Details:	
STATE & CO	CO - Rio Blanco
TWNS & RNG	TN002 & RW103
SECTION	(SESE) 26
API	51030895500
CHEVNO	DX3048

Casing Details:	
Type	Depth
KB	5268
9.625in. K-55 #/ft, 36	0-3009', 925 sxs cmt
7in. K-55 #/ft, 23	0-5416', 0 sxs cmt
7in. K-55 #/ft, 26	5416-6800', 1110 sxs cmt
Top Perf	4678
Bot Perf	5166
PBTD	6717
TD	6784

Formation	Depth
Niobrara	
Frontier	3242
Frontier Snd	3327
Mowry	3510
Dakota	3602
Morrison	3682
Curtis	4364
Entrada	4470
Carmel	4610
Navajo	4678
Chinile	5312
Shinarump	5433
Moenkopi	5510
Weber	6173

GOC_CALC	5861
----------	------

OWC_CALC	6681
----------	------

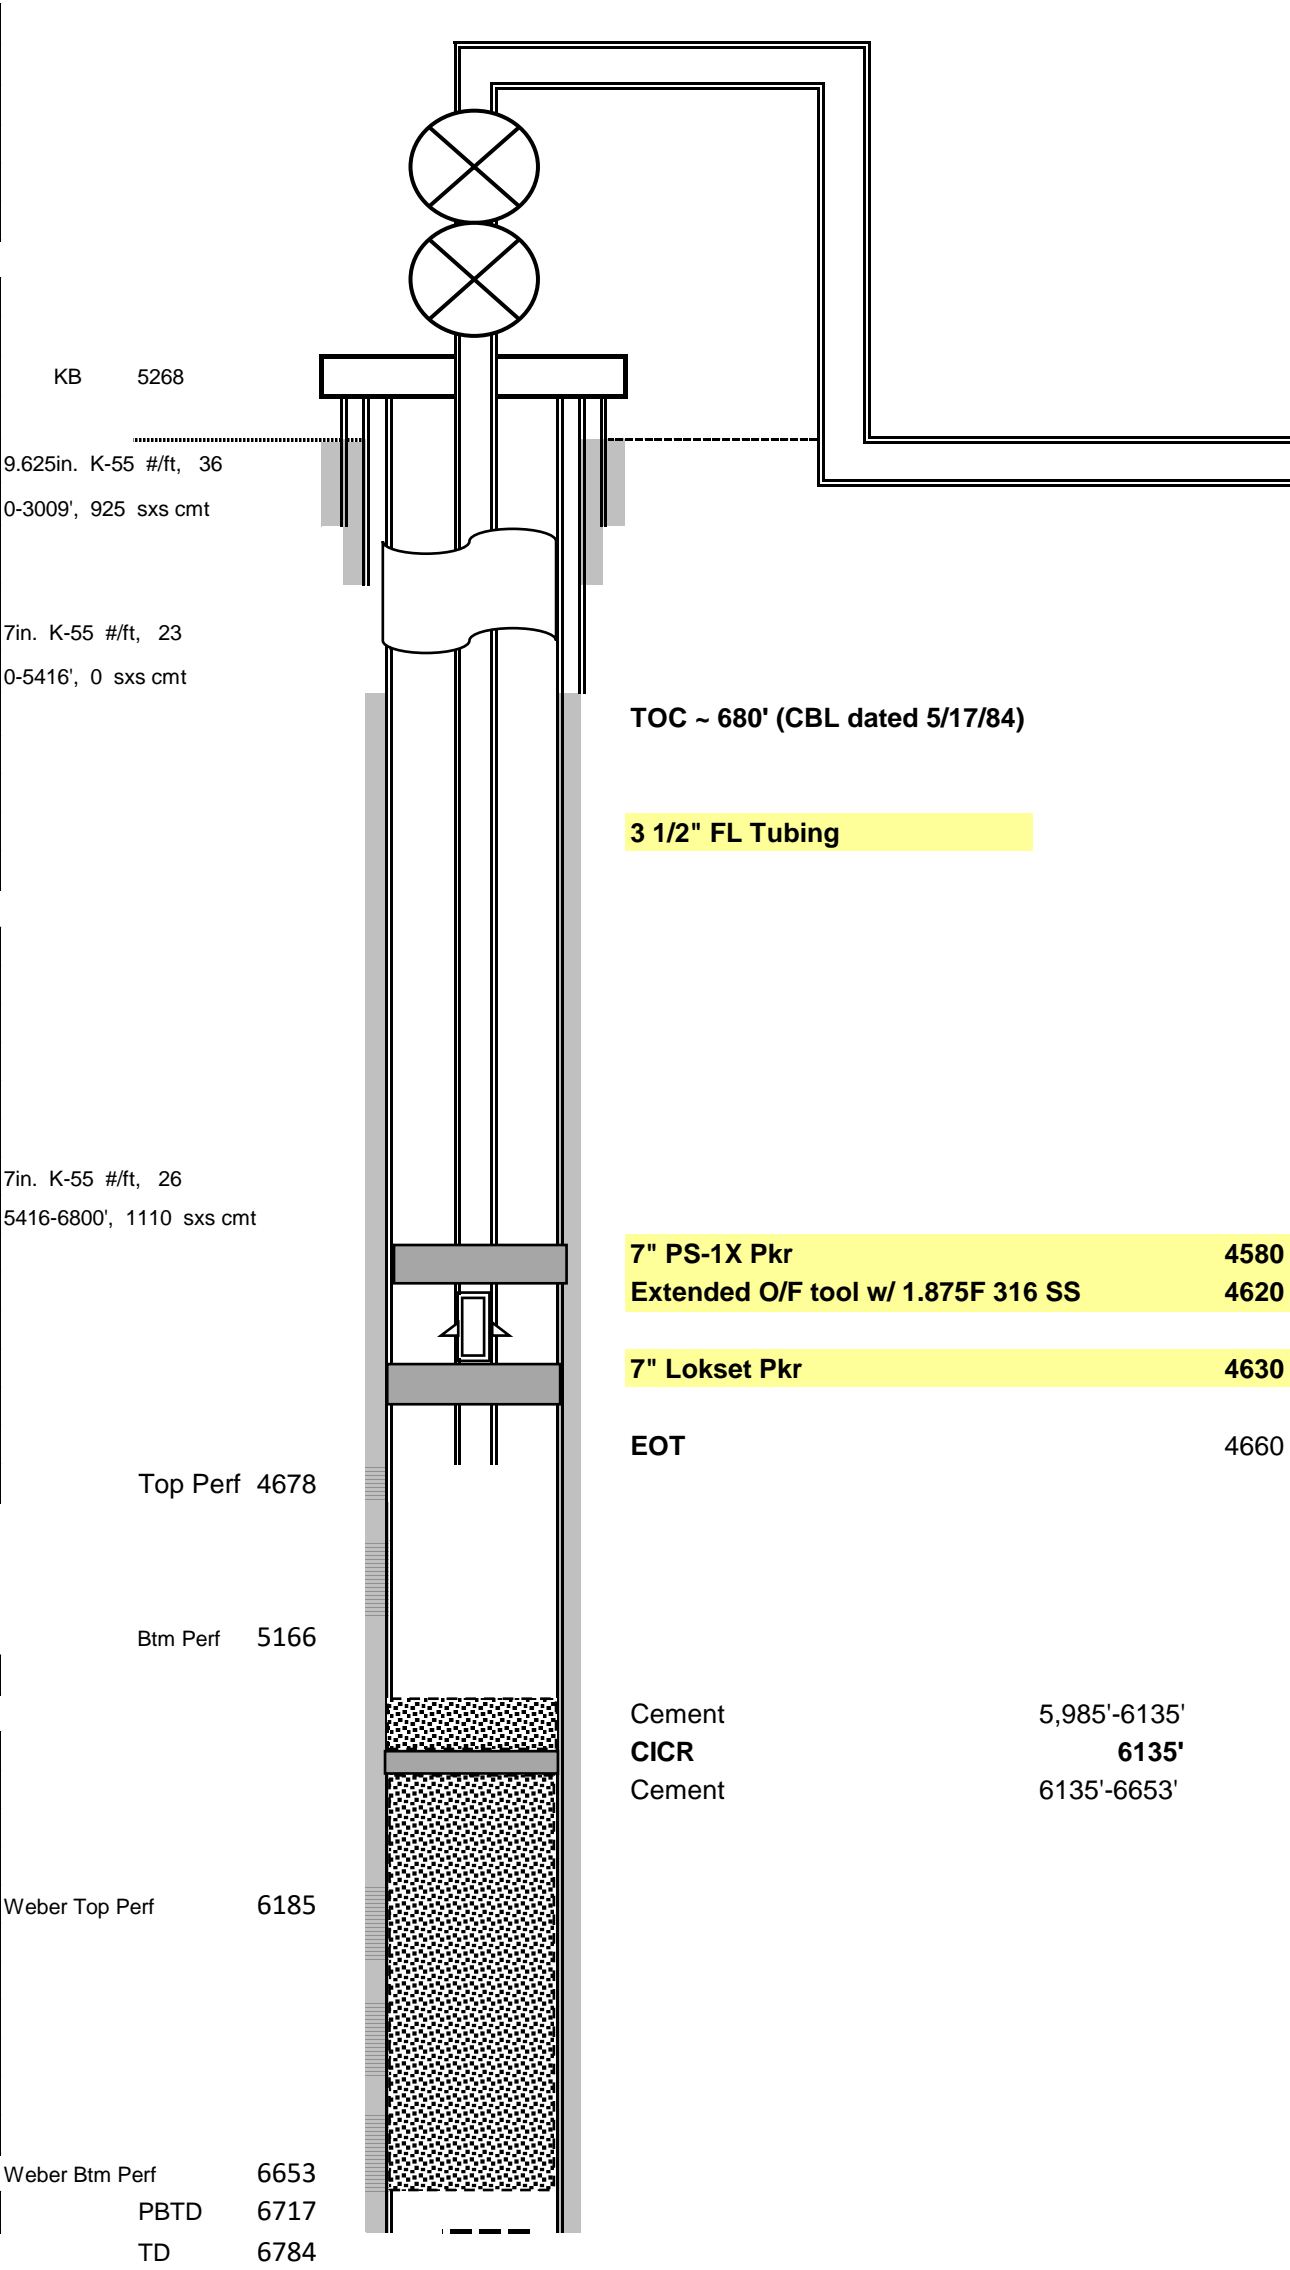

Notes:

- 1-
- 2-
- 3-
- 4-