


Current Wellbore:

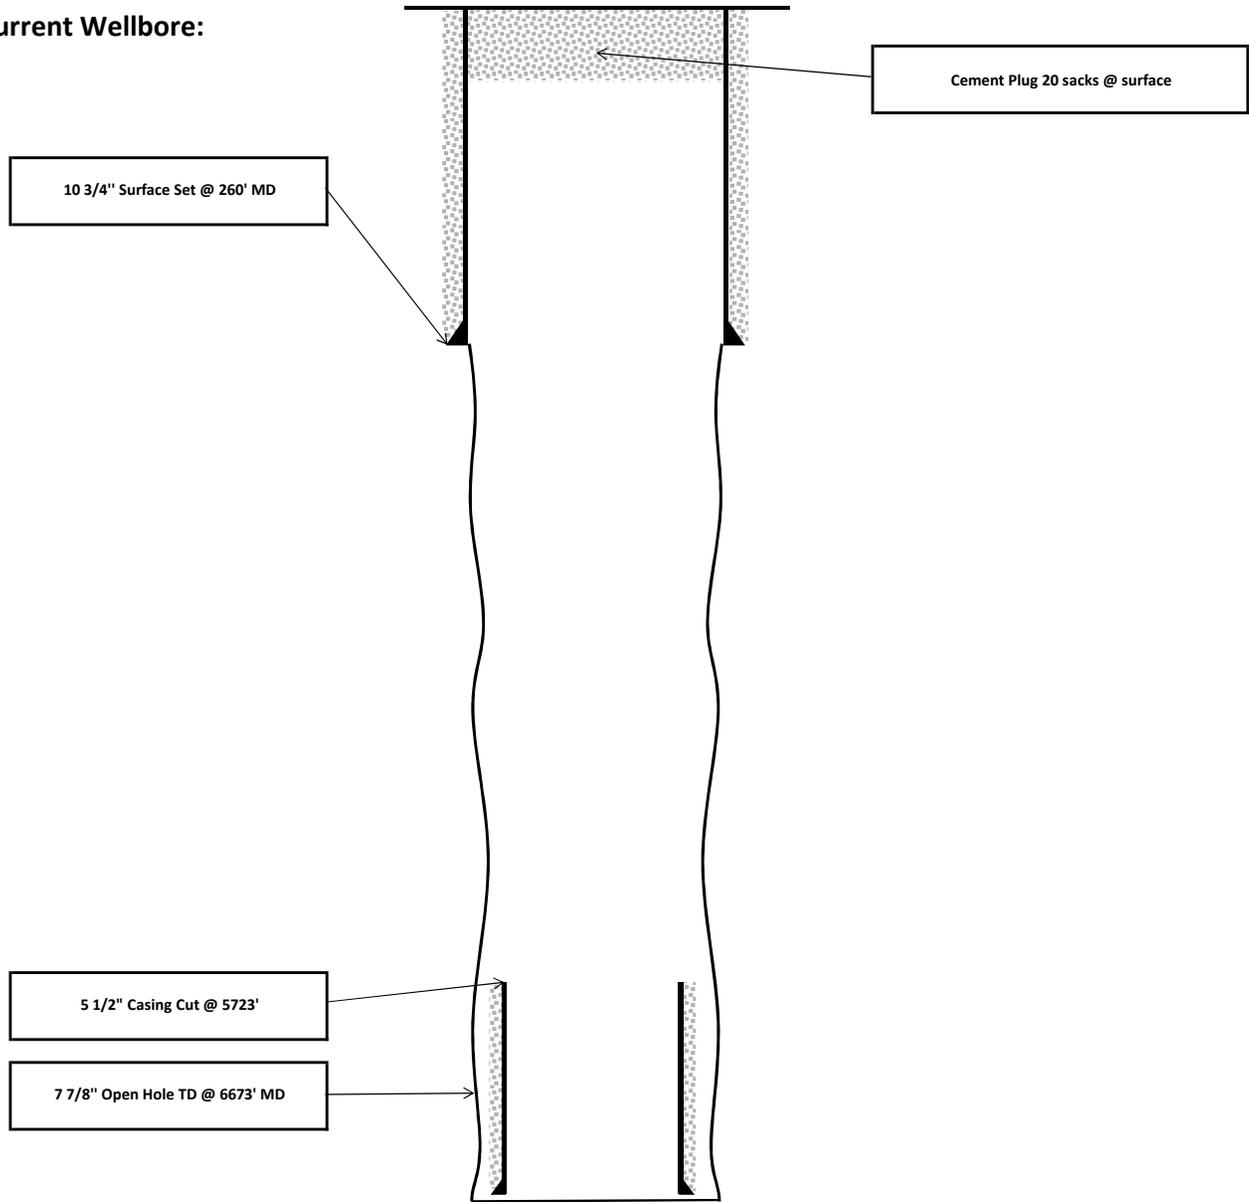

Proposed Wellbore

