



Kerr-McGee Oil & Gas Onshore LP

A subsidiary of Anadarko Petroleum Corporation

1099 18th Street
Denver, CO 80202
720-929-6000

November 30, 2017

Matt Lepore
Director, Colorado Oil and Gas Conservation Commission
Department of Natural Resources
The Chancery Building
1120 Lincoln Street, Suite 801
Denver, CO 80203

Re: **30 Day Certification Letter - 318A.e**
ZELDA 25-10HZ (Doc No. 4014555012)
Township 2 North, Range 65 West
Section 25: NWNW
Unit Acreage: 720 Acres
Unit Spacing: 01N65W SEC 1: NENW, NWNE
02N65W SEC 25: E2W2, W2E2; SEC 36: E2W2, W2E2
Weld County, Colorado

Dear Director Lepore:

Kerr-McGee Oil and Gas Onshore LP ("KMG") hereby certifies that a thirty (30) day notice was sent to 2 mineral owners by certified mail. We have not received any objections to such well location, proposed spacing unit, or additional producing formation from the 1 notices. The undeliverable notices have a combined working interest of 1.17%. KMG hereby respectfully requests approval of this well.

If you have any questions or issues regarding this permit, please contact me at (720) 929-6907.

Sincerely,

Kerr-McGee Oil and Gas Onshore LP

A handwritten signature in blue ink, appearing to read 'Craig Richardson'.


Craig Richardson
Regulatory Analyst II

Enclosure

DISTANCE FROM COMPLETED
PORTION OF WELLBORE TO
NEAREST UNIT BOUNDARY= 925'


ZELDA 25-10HZ WELLBORE SPACING UNIT

SURFACE LOCATION: NAD 83
GROUND ELEVATION= 4902.5'
LATITUDE= 40.115728°
LONGITUDE= -104.617118°
LATITUDE= 40°06'56.619"
LONGITUDE= -104°37'01.624"
HEEL LOCATION: NAD 83
LATITUDE= 40.114076°
LONGITUDE= -104.611838°
LATITUDE= 40°06'50.675"
LONGITUDE= -104°36'42.617"
BOTTOM HOLE LOCATION: NAD 83
LATITUDE= 40.086562°
LONGITUDE= -104.611836°
LATITUDE= 40°05'11.623"
LONGITUDE= -104°36'42.610"

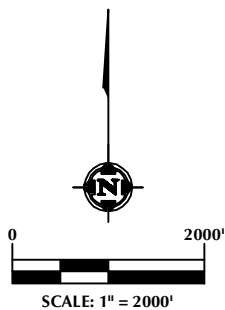

NOTES:

1. DRAWING LATITUDE AND LONGITUDE COORDINATES ARE NAD 83 (2011)(EPOCH:2010)
2. ELEVATION BASED ON NAVD88 (GEOID12B)
3. BASIS OF BEARING DERIVED FROM COLORADO COORDINATE SYSTEM OF 1983 NORTH ZONE.
4. ALL MEASURED DISTANCES ARE GRID.
COMBINED SCALE FACTOR: .99972880
CALCULATED FROM THE N. 1/4 CORNER OF SECTION 25, T2N, R65W

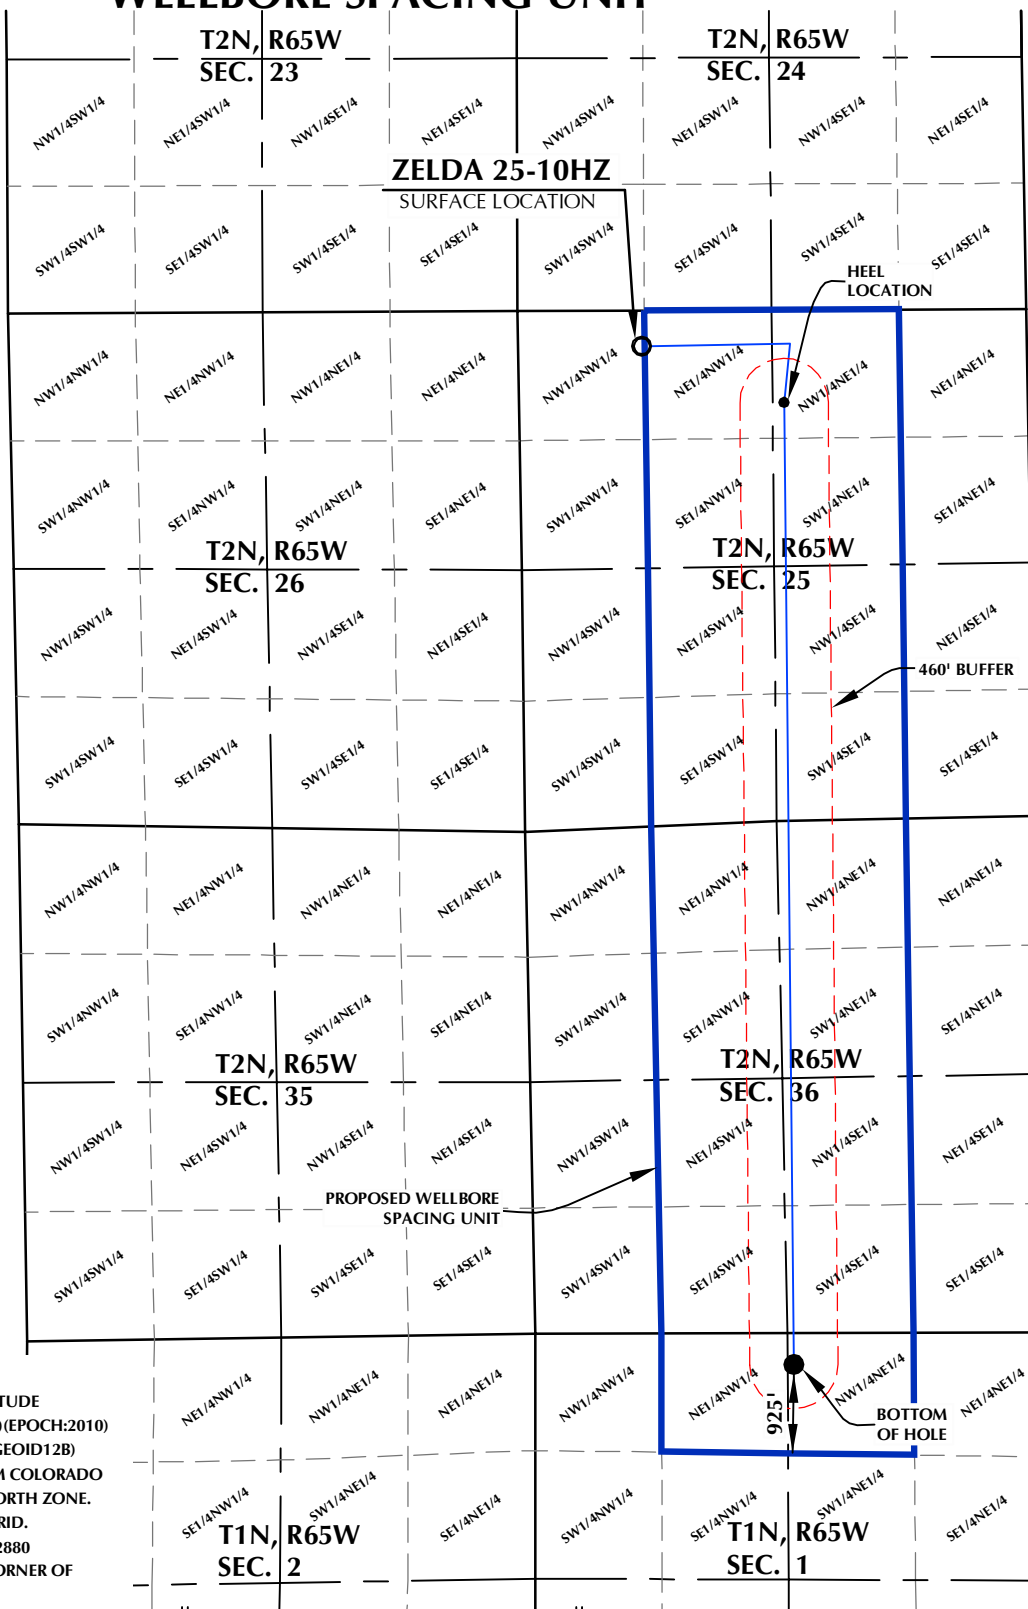

WELL PAD - ZELDA 25-6HZ

ZELDA 25-10HZ
WELLBORE SPACING UNIT
373' FNL & 1294' FWL NWNW (SURFACE)
966' FNL & 2539' FEL NWNW (HEEL)
LOCATED IN SECTION 25
T2N, R65W, 6TH P.M.
330' FNL & 2563' FEL LOT 1 (NWNW) (BOTTOM)
LOCATED IN SECTION 1
T1N, R65W, 6TH P.M.
WELD COUNTY, COLORADO

**Kerr-McGee Oil &
Gas Onshore L.P.**
1099 18th Street
Denver, Colorado 80202



CONSULTING, LLC

SHERIDAN OFFICE
1095 Saberton Avenue
Sheridan, Wyoming 82801
Phone 307-674-0609

LOVELAND OFFICE
1635 Foxtrail Drive, Suite 204
Loveland, Colorado 80538
Phone 970-776-4331

DRAFTED BY:	LMO	CHECKED BY:	RKF
DATE DRAFTED:	9/15/17	DATE SURVEYED:	7/27/17
REVISED:		FILE NAME:	16-188