


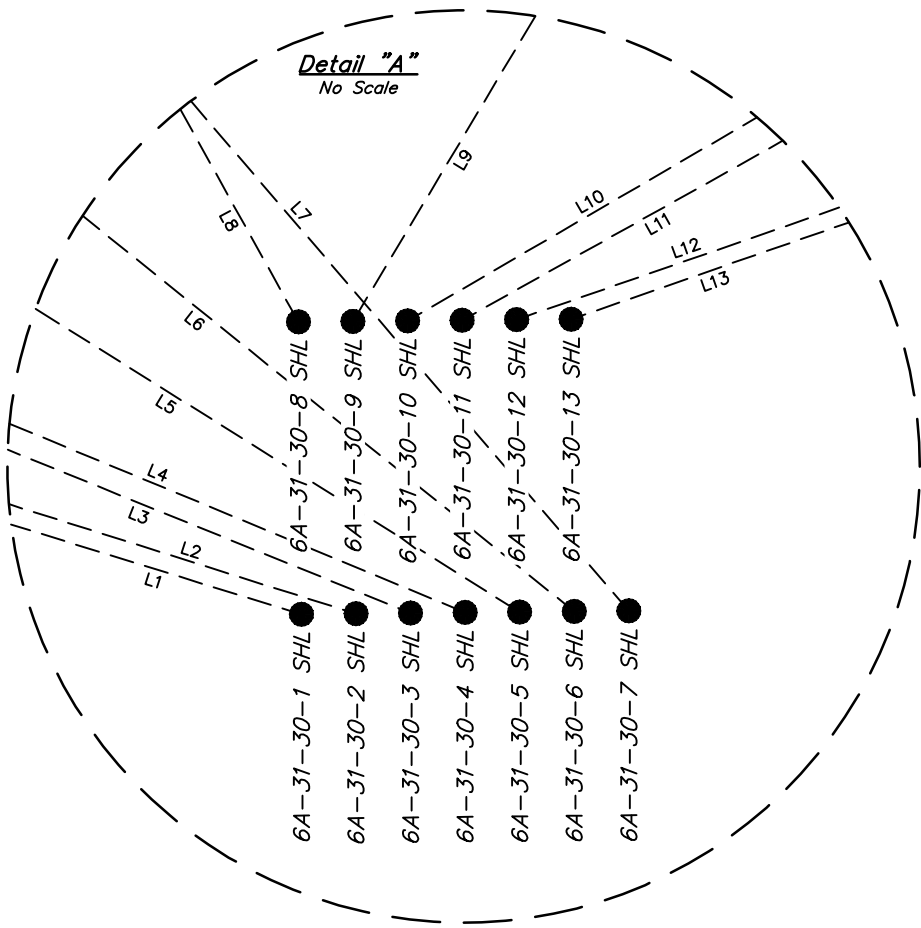


LINE TABLE		
LINE	DIRECTION	LENGTH
L1	N72°48'11"W	1490.38'
L2	N72°28'58"W	1465.24'
L3	N67°54'19"W	1182.68'
L4	N67°28'53"W	1162.37'
L5	N57°55'46"W	847.09'
L6	N51°10'41"W	720.61'
L7	N40°39'34"W	598.50'
L8	N29°04'23"W	350.48'
L9	N30°50'53"E	362.11'
L10	N59°46'50"E	626.69'
L11	N60°44'43"E	646.07'
L12	N70°19'19"E	948.19'
L13	N70°46'35"E	970.86'
L14	N03°06'44"W	600.52'
L15	N03°31'42"W	600.72'
L16	N03°07'07"W	600.53'
L17	N03°07'10"W	600.53'
L18	N03°07'33"W	600.53'
L19	N03°07'44"W	600.53'
L20	N03°07'56"W	600.53'
L21	N03°07'59"W	600.53'
L22	N03°08'22"W	600.54'
L23	N03°08'45"W	600.54'
L24	N03°08'48"W	600.56'
L25	N02°56'54"W	600.49'
L26	N03°09'14"W	600.58'
L27	N03°06'44"W	300.21'
L28	N03°31'42"W	300.30'
L29	N03°07'07"W	300.21'
L30	N03°07'10"W	300.21'
L31	N03°07'33"W	300.22'
L32	N03°07'44"W	300.22'
L33	N03°07'56"W	300.22'
L34	N03°07'59"W	300.22'
L35	N03°08'22"W	300.22'
L36	N03°08'45"W	300.22'
L37	N03°08'48"W	300.22'
L38	N02°56'54"W	300.18'
L39	N03°09'14"W	300.22'




R  
61  
W

R  
60  
W

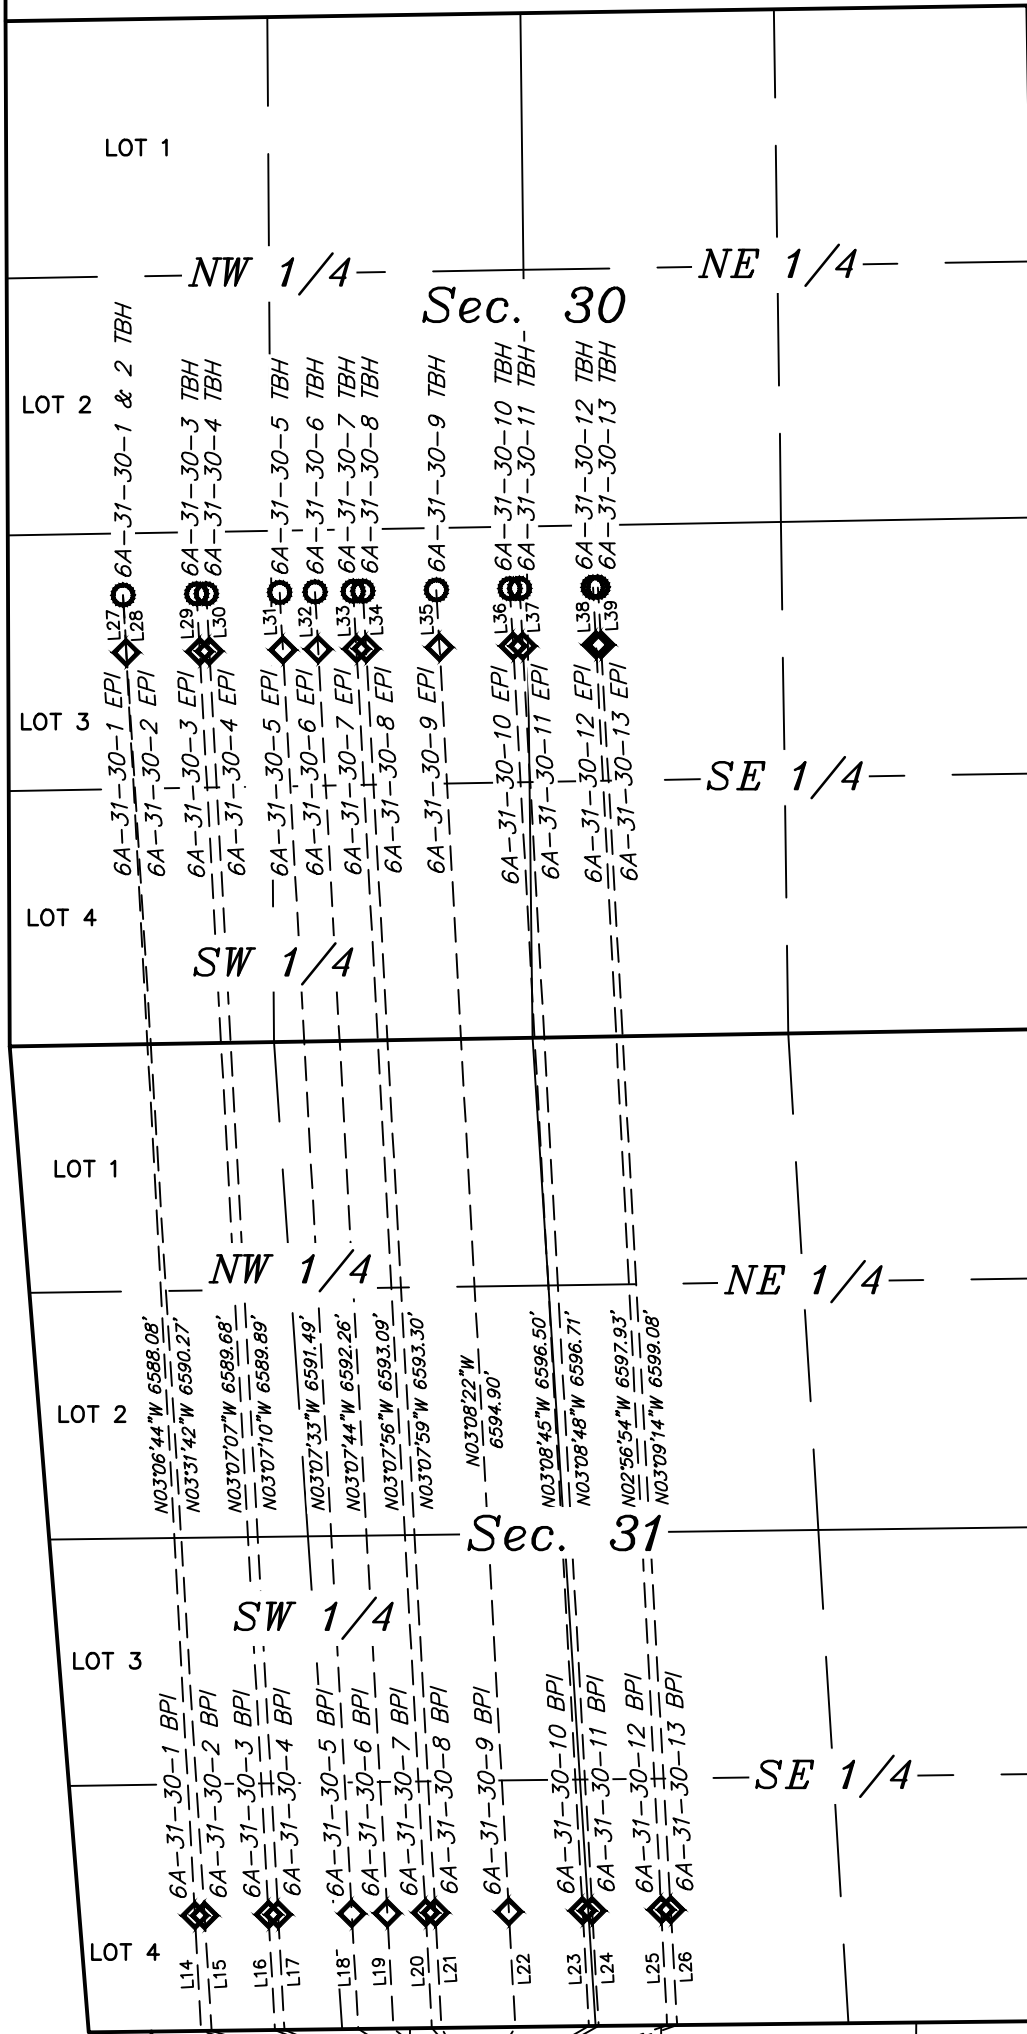

T9N  
T8N

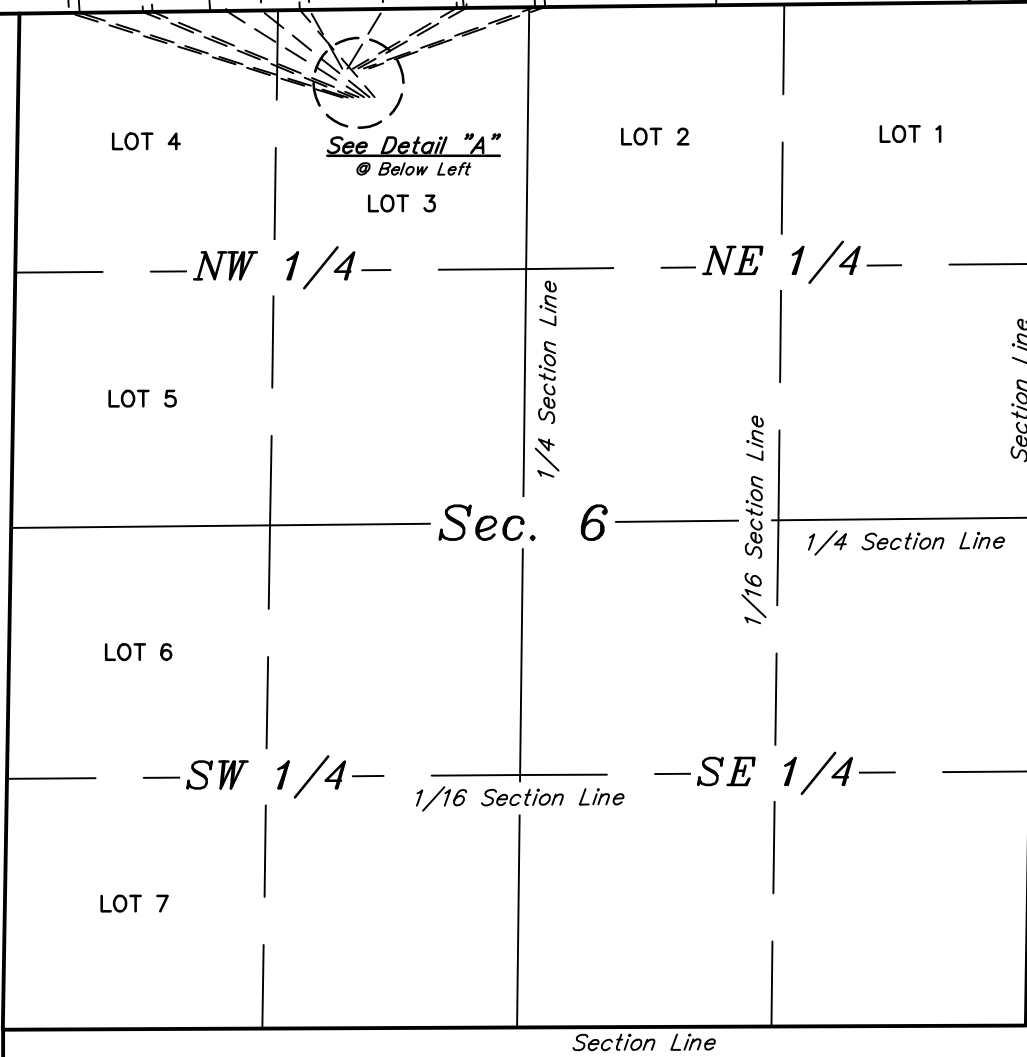

R  
61  
W

R  
60  
W

LEGEND:

- SHL = SURFACE LOCATION.
- BPI = BEGINNING PRODUCTION INTERVAL.
- EPI = ENDING PRODUCTION INTERVAL.
- TBH = TARGET BOTTOM HOLE.
- = SURFACE LOCATION.
- ◇ = PRODUCTION INTERVAL.
- = TARGET BOTTOM HOLE.

NOTES:

REV: 1 11-29-17 J.J. (BPI & EPI CHANGE)

BISON OIL & GAS II

HUNT FED 8-60 6A PAD  
LOT 3, SECTION 6, T8N, R60W, 6th P.M.  
WELD COUNTY, COLORADO

SURVEYED BY	JAMES FRESHWATER	10-27-17	SCALE
DRAWN BY	D.COX	10-31-17	1" = 1000'
MULTI-Well PLAN		FIGURE #5	



UELS, LLC  
Corporate Office \* 85 South 200 East  
Vernal, UT 84078 \* (435) 789-1017