



1 Mile Offset  
PR Sussex  
Deepest WW: 1145'

**WELLBORE DIAGRAM**

PROPOSED WBD


1320' FSL & 990' FWL

Operator:	Great Western Operating Co. LLC
Well Name:	Layton Green 1
Lease Number:	
Location:	SWSW S18-T1S-R67W
Field:	Wattenberg - #90750
County, State:	Adams, CO
API Number:	05-001-06281
Diagram Date:	12/5/2017
Lat/Long	39.960982, -104.9368

Cut and cap Surf. Csg 4-6'  
below GL (Well Name, API, Location)

**KB' 5239'**  
**GL' 5228'**

Cut and pull csg from 1250'  
Pump stub plug from 1300'  
to surface w/ 400 sx

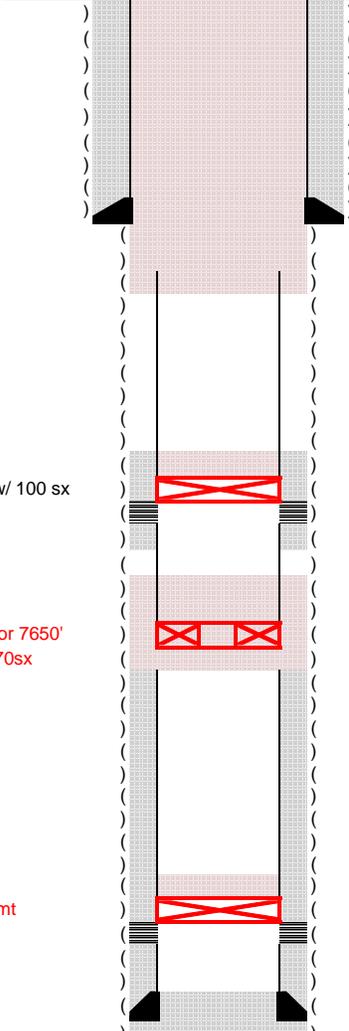

**Spud Date:** 4/30/1971  
**Date TD Reached:** 5/18/1971  
**Completion Date:**

**Surface Casing**  
(12-1/4" Hole Size) 8-5/8" 24# csg set @ 253'  
w/ 170 sx cmt

**Production casing**  
(7-7/8" Hole Size) 4-1/2" 10.5 & 11.6# csg set @ 8620'  
w/ 235 sx

**Tubing**  
2-3/8" tbg set @ 8543' (1994)

Set CIBP @ 5050'  
Place 20 sx on CIBP

DV tool set @ 5185' cmt'd w/ 100 sx  
TOC: 4838' (Calc)

Pending CBL, Perf at TOC or 7650'  
Set CICR @ 7550' Cmt w/ 70sx

Set CIBP @ 8493' w/ 2sx cmt

**TOC = 7804' (calc)**

**Formation Tops**

Base FoxHills	1099'
Sussex	5103'
Niobrara	7650'
Timpas	8068'
Codell	8090'
J Sand	8504'

**Perforations**  
**Sussex (1971)**  
5103-5113'

**J-Sand (1971)**  
8543-8551'

TVD = MD = 8620'      PBTVD = PBMD =