


- LEGEND:**
- 90° SYMBOL
  - PROPOSED WELLHEAD.
  - ENTRY TARGET.
  - TARGET BOTTOM HOLE.
  - SECTION CORNERS LOCATED. (NAD 83)
  - SECTION CORNERS RE-ESTABLISHED. (Not Set on Ground.) (NAD 83)

LINE TABLE		
LINE	DIRECTION	LENGTH
L1	S14°29'07"W	1001.73'

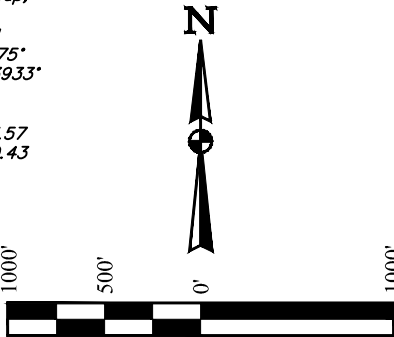

**BASIS OF BEARINGS**  
BASIS OF BEARINGS IS A G.P.S. OBSERVATION

**BASIS OF ELEVATION**  
USGS COOPERATIVE BASE NETWORK CONTROL STATION, DESIGNATION 'M414'.  
NGS DATA SHEET LISTS THE NAVD 88 ELEVATION AS BEING 4600.58 FEET

PDOP = 1.5

NAD 83 (SURFACE LOCATION)	
LATITUDE = 40°21'52.33" (40.364536)	
LONGITUDE = 104°24'11.02" (104.403061)	
STATE PLANE NAD 83 (CO. NORTH)	
N: 1377531.74 E: 3305661.15	
NAD 83 (ENTRY TARGET)	
LATITUDE = 40°21'42.75" (40.361875)	
LONGITUDE = 104°24'14.25" (104.403959)	
STATE PLANE NAD 83 (CO. NORTH)	
N: 1376559.05 E: 3305422.77	
NAD 83 (TARGET BOTTOM HOLE)	
LATITUDE = 40°20'55.44" (40.348732)	
LONGITUDE = 104°24'14.02" (104.403895)	
STATE PLANE NAD 83 (CO. NORTH)	
N: 1371771.97 E: 3305499.67	

**CERTIFICATE**  
THIS IS TO CERTIFY THAT THE ABOVE PLAT WAS PREPARED FROM FIELD NOTES OF ACTUAL SURVEYS MADE BY ME OR UNDER MY SUPERVISION, AND THAT THE SAME ARE TRUE AND CORRECT TO THE BEST OF MY KNOWLEDGE AND BELIEF.

REGISTERED LAND SURVEYOR  
REGISTRATION NO. 28285  
STATE OF COLORADO  
EXPIRATION DATE 12-31-17

REV: 1 11-14-17 K.B. (NAME, ET, ML & TBH CHANGE)

**BONANZA CREEK ENERGY  
OPERATING COMPANY, LLC**

**NORTH PLATTE K21-35-2MRLNC  
SW 1/4 SE 1/4, SECTION 26, T5N, R63W, 6th P.M.  
WELD COUNTY, COLORADO**



**UELS, LLC**  
Corporate Office \* 85 South 200 East  
Vernal, UT 84078 \* (435) 789-1017

SURVEYED BY	DALLAS NIELSEN, C.M.	10-17-16	SCALE
DRAWN BY	L.C.S.	12-13-16	1" = 1000'

**WELL LOCATION PLAT**