


LOCATION DRAWING ENGLISH FARMS 8-10HZ

HORIZONTAL MULTI-WELL PAD

SW1/4 SE1/4 SECTION 8, TOWNSHIP 1 NORTH, RANGE 65 WEST, 6TH P.M.

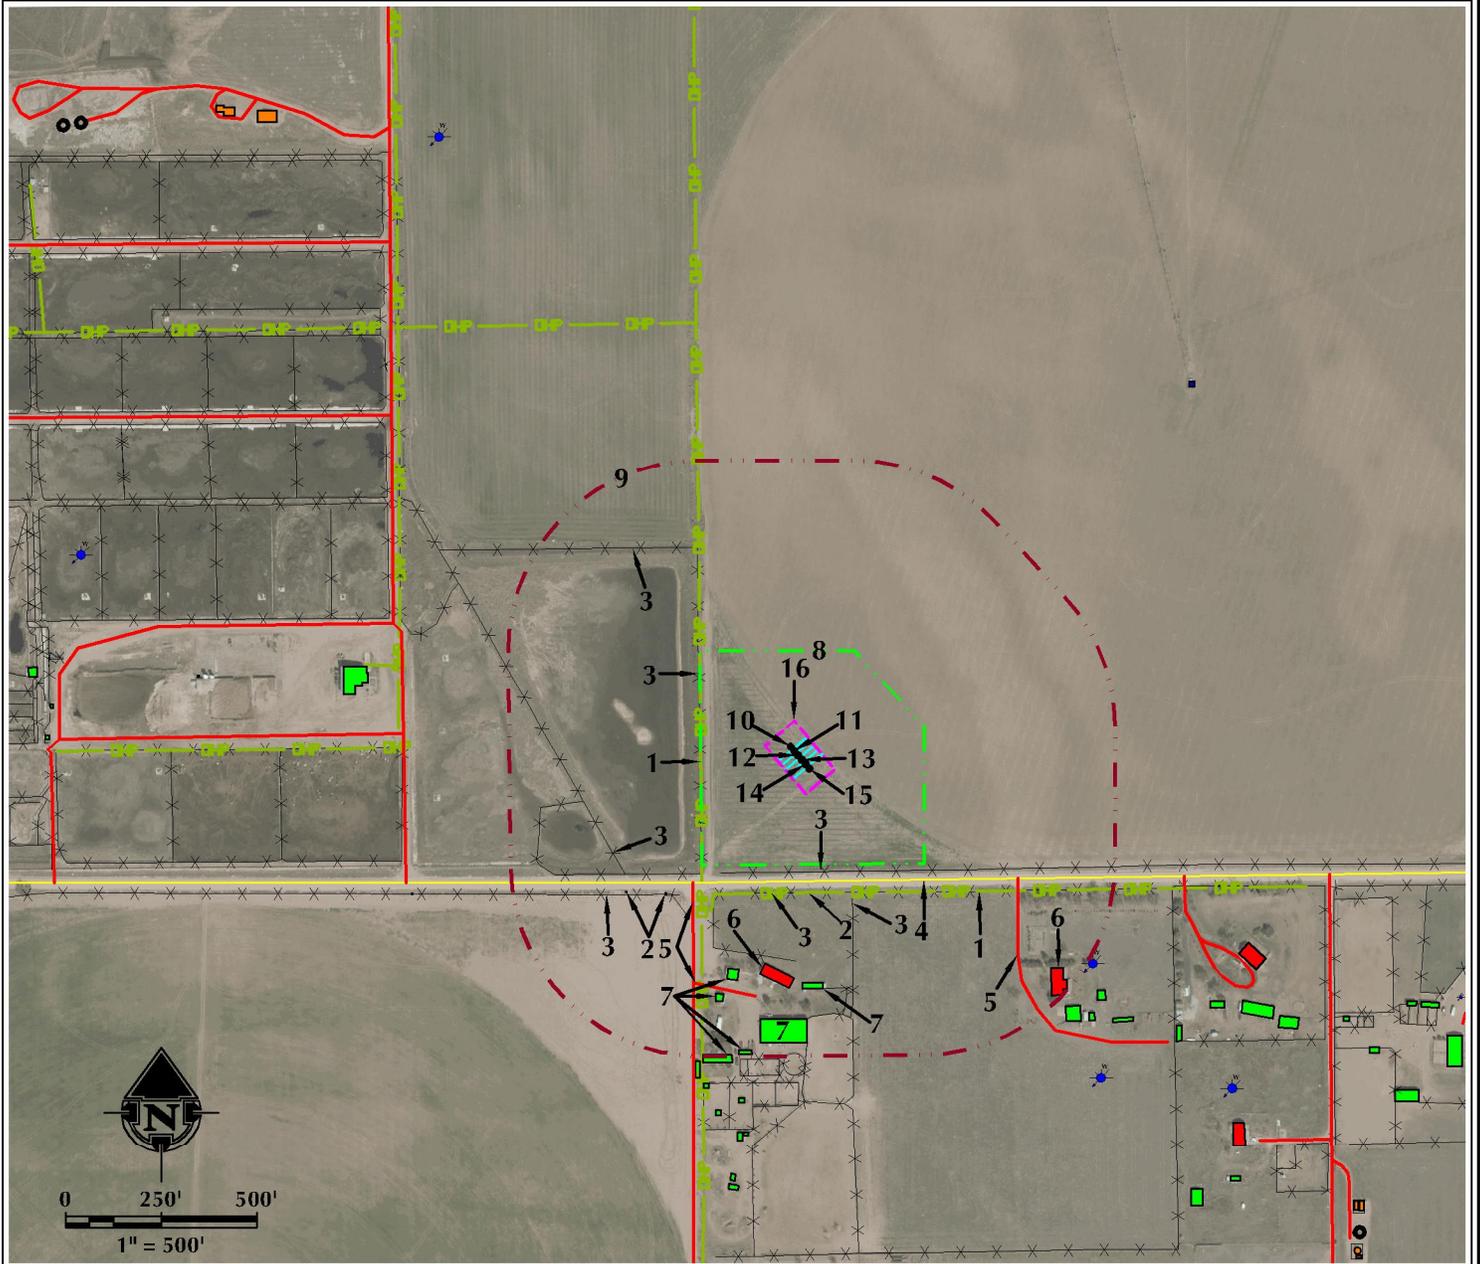

- | | | |
|---|---|--|
| <ol style="list-style-type: none"> 1. OVERHEAD POWER LINES ARE ±254' W AND ±359' S. 2. EXISTING ELECTRIC BOXES ARE ±358' S, ±498' SW AND ±572' SW. 3. EXISTING FENCES ARE ±257' W, ±305' S, ±359' S, ±385' S, ±491' SW, ±547' SW AND ±605' NW. 4. COUNTY ROAD 10 IS ±314' S. 5. EXISTING PRIVATE ROADS ARE ±431' SW, ±638' S AND ±658' SE. | <ol style="list-style-type: none"> 6. EXISTING RESIDENCES/BUILDING UNITS ARE ±552' S AND ±864' SE. 7. EXISTING BUILDINGS ARE ±581' S, ±595' S, ±654' S, ±690' S, ±779' S AND ±801' S. 8. OPERATIONAL DISTURBANCE AREA 9. 500' BUFFER 10. PROPOSED WELL: ENGLISH FARMS 8-8HZ 11. PROPOSED WELL: ENGLISH FARMS 8-9HZ 12. PROPOSED WELL: ENGLISH FARMS 8-10HZ | <ol style="list-style-type: none"> 13. PROPOSED WELL: ENGLISH FARMS 8-11HZ 14. PROPOSED WELL: ENGLISH FARMS 8-12HZ 15. PROPOSED WELL: ENGLISH FARMS 8-13HZ 16. PUMP JACK OPERATIONS AREA |
|---|---|--|

LEGEND		
<ul style="list-style-type: none"> EXISTING WELL PROPOSED WELL WATER WELL EXISTING FENCE PUBLIC ROAD PRIVATE ROAD 	<ul style="list-style-type: none"> 500' BUFFER DISTURBANCE AREA PUMP JACK AREA PROPOSED FACILITY DITCH/CANAL/DRAINAGE 	<ul style="list-style-type: none"> OVERHEAD POWER LINE EXISTING FACILITY EXISTING BUILDINGS RESIDENCE/BUILDING UNIT TEMPORARY EQUIPMENT AREA

*** REFERENCE LOCATION ***

ALL MEASUREMENTS ARE MADE FROM
REFERENCE WELL: ENGLISH FARMS 8-10HZ
LAT: 40.059617° LONG: -104.686797° (NAD83)
EXISTING GROUND ELEVATION = 4945.1'
WELL FOOTAGES: 315' FSL & 2326' FEL

SURFACE USE: IRRIGATED CROPLAND

609 CONSULTING, LLC

LOVELAND OFFICE
1635 Foxgill Drive, Suite 204
Loveland, Colorado 80538
Phone 970-776-4331

SHERIDAN OFFICE
1095 Saberton Avenue
Sheridan, Wyoming 82801
Phone 307-674-0609

DATE SURVEYED: 7/24/17
DATE: 1/2/18
DRAFTER: GLK
REVISED:

DATA SOURCES:
- AERIAL COURTESY OF ESRI, INC.
- WATER WELLS COURTESY OF COLORADO DIVISION OF WATER RESOURCES

NEAREST BUILDING UNIT: ±552' S

PREPARED FOR:
Kerr-McGee Oil & Gas Onshore LP.