


T5S, R96W, 6th P.M.

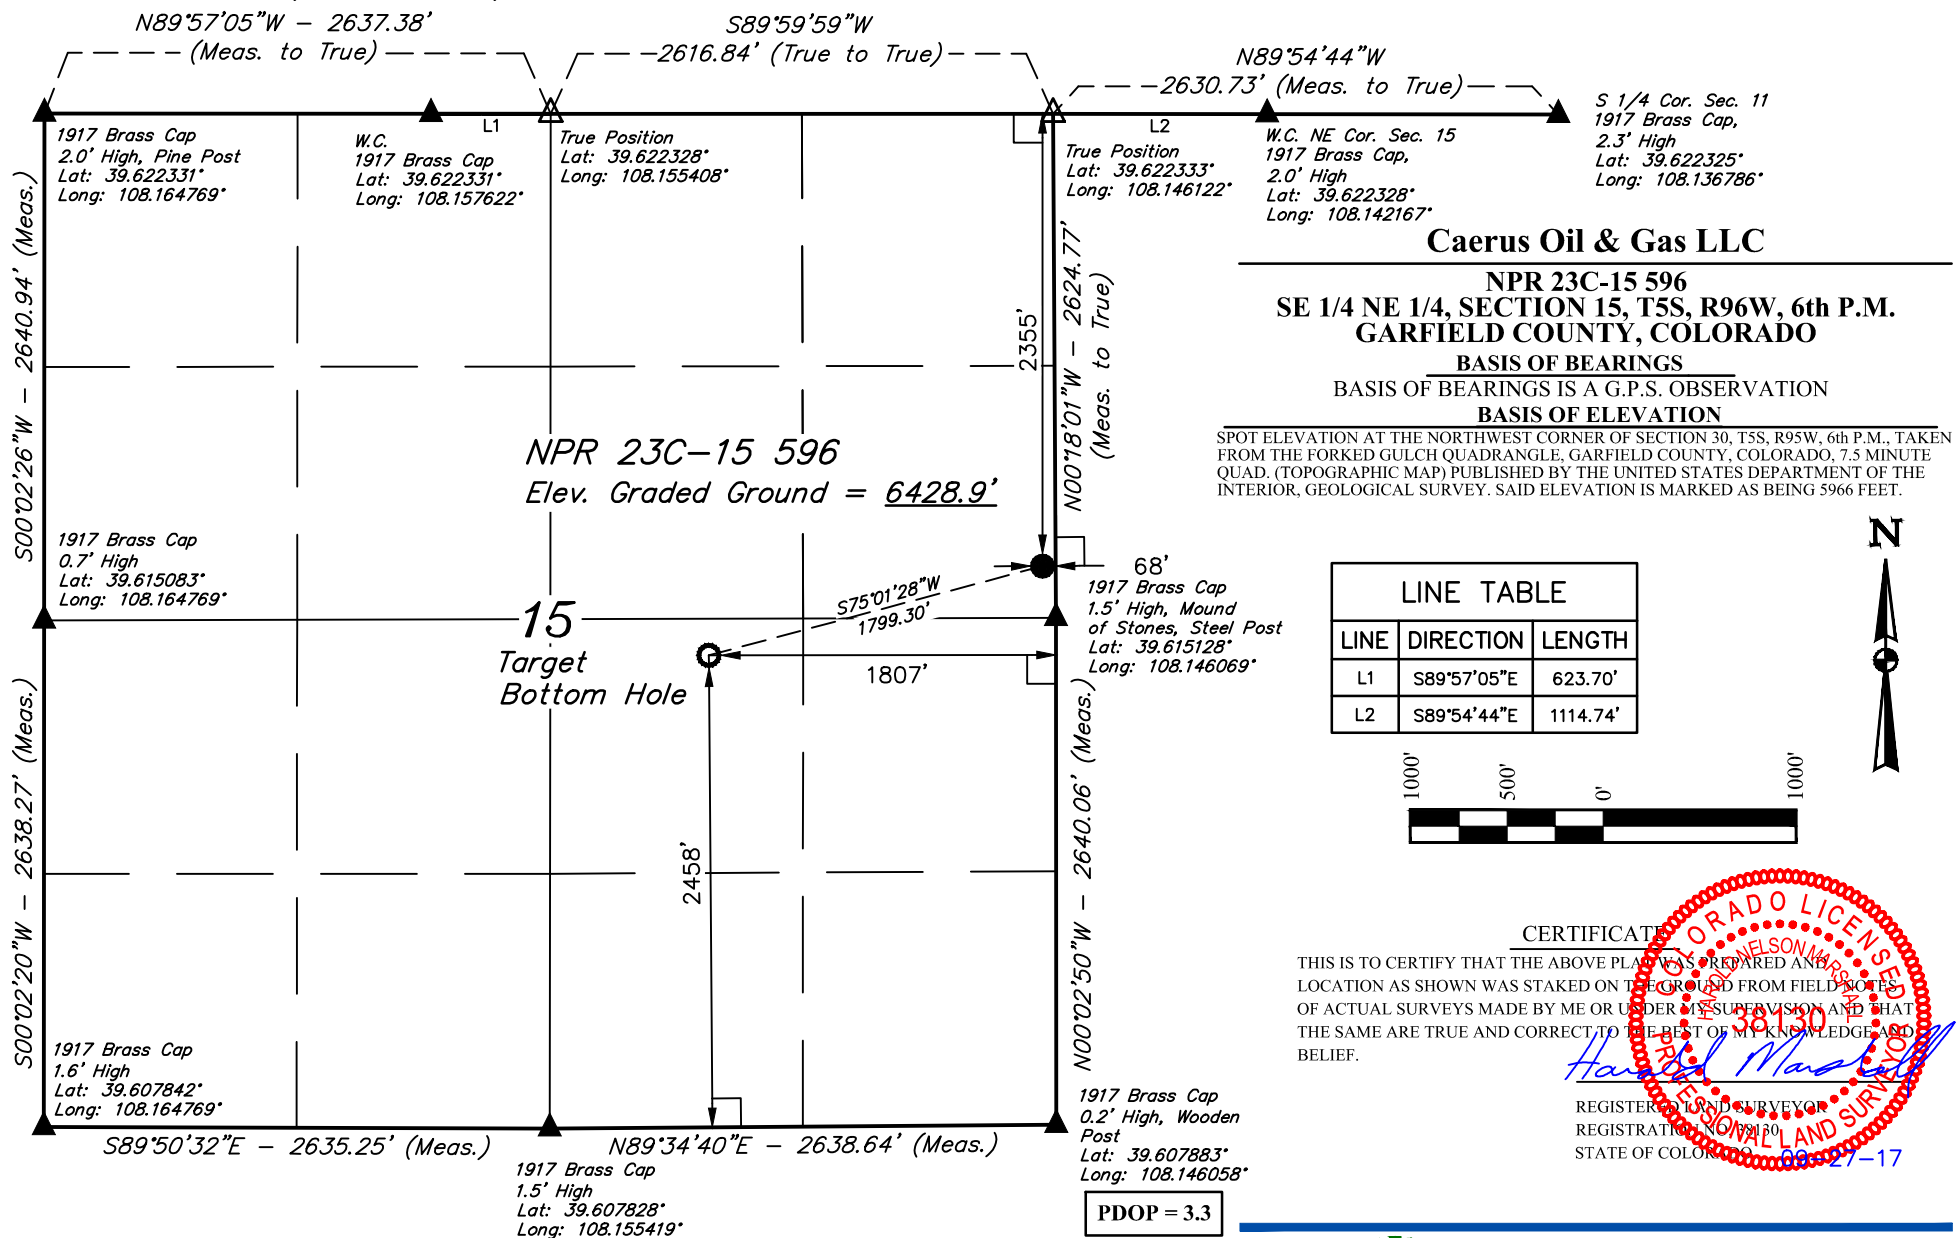

LEGEND:

- = 90° SYMBOL
- = PROPOSED WELLHEAD.
- = TARGET BOTTOM HOLE.
- ▲ = SECTION CORNERS LOCATED. (NAD 83)
- △ = SECTION CORNERS RE-ESTABLISHED. (Not Set on Ground.) (NAD 83)

NAD 83 (SURFACE LOCATION)	NAD 83 (TARGET BOTTOM HOLE)
LATITUDE = 39°36'57.13" (39.615869)	LATITUDE = 39°36'52.53" (39.614592)
LONGITUDE = 108°08'46.73" (108.146314)	LONGITUDE = 108°09'08.94" (108.152483)
NAD 27 (SURFACE LOCATION)	NAD 27 (TARGET BOTTOM HOLE)
LATITUDE = 39°36'57.21" (39.615892)	LATITUDE = 39°36'52.61" (39.614614)
LONGITUDE = 108°08'44.45" (108.145681)	LONGITUDE = 108°09'06.65" (108.151847)
UTM NAD 27 (ZONE 12)	UTM NAD 27 (ZONE 12)
N: 14398956.39 E: 2444316.40	N: 14398435.70 E: 2442594.00



UELS, LLC
Corporate Office * 85 South 200 East
Vernal, UT 84078 * (435) 789-1017

SURVEYED BY	BART HUNTING, J.F.	08-28-17	SCALE
DRAWN BY	M.D.	09-21-17	1" = 1000'

WELL LOCATION PLAT