


Exploration and Production

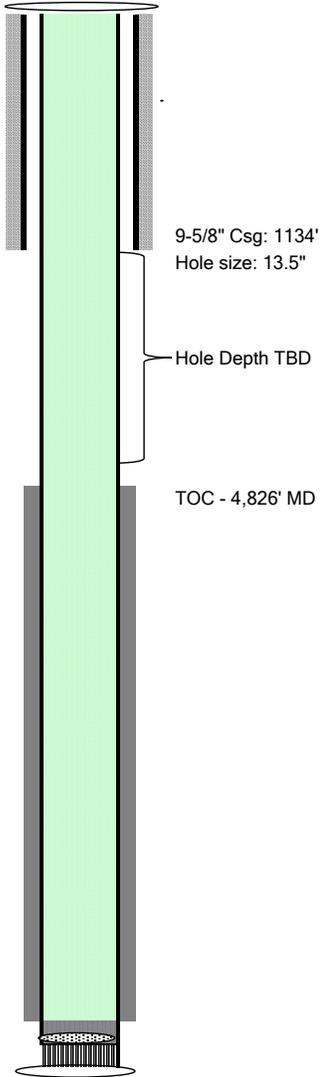

Well Name	SR 413-12	
Location	Lat: 39.451101; Long: -107.836668	
Field	Rulison	
County	Garfield, CO	
API	05-045-23443	
KB	24	
Elev	7479	
<u>Spud</u>		
Conductor	80'	
Casing	1,134'	9-5/8" 32.3#
Cement	300 sx	Class G
Casing	9,834'	4-1/2" 11.6# P-110
Cement	1075 sx	Class G
Tubing	N/A	
<u>Formation Tops</u>		
Mesaverde	6,077	
Cameo	8,944	
<u>TOC - 4,826' MD</u>		