


API:	05-123-29456	ELEVATION:	5043	QTR-QTR: NWNW
WELL NAME:	SEC FOUR 21-4	GROUND LEVEL:	5028	SECTION: 4
COUNTY:	WELD	MD:	8075	TWNSHIP: 1
LATITUDE:	40.084114	PBMD:	8032	RANGE: 68
LONGITUDE:	-105.013061	CREATED BY:	D. HASZ	
		DATE:	1/31/2018	

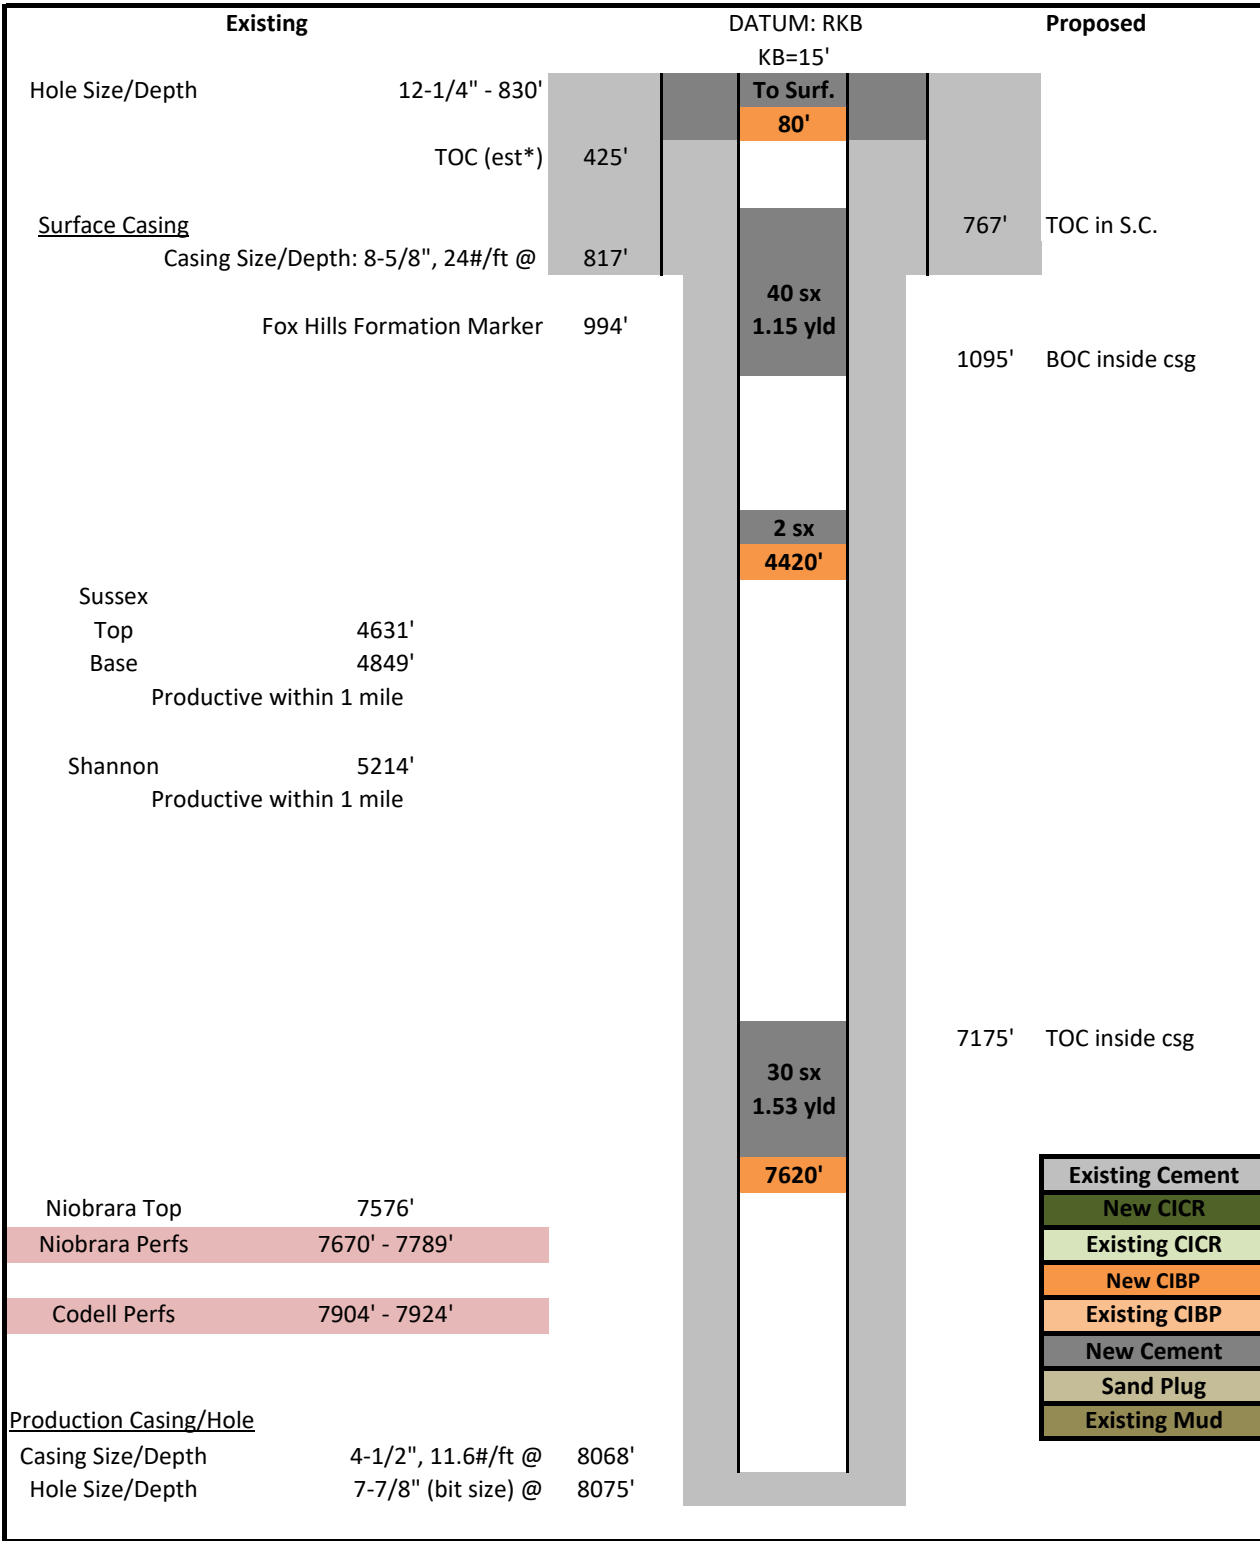

\*Good cement to log top, at least 425'