

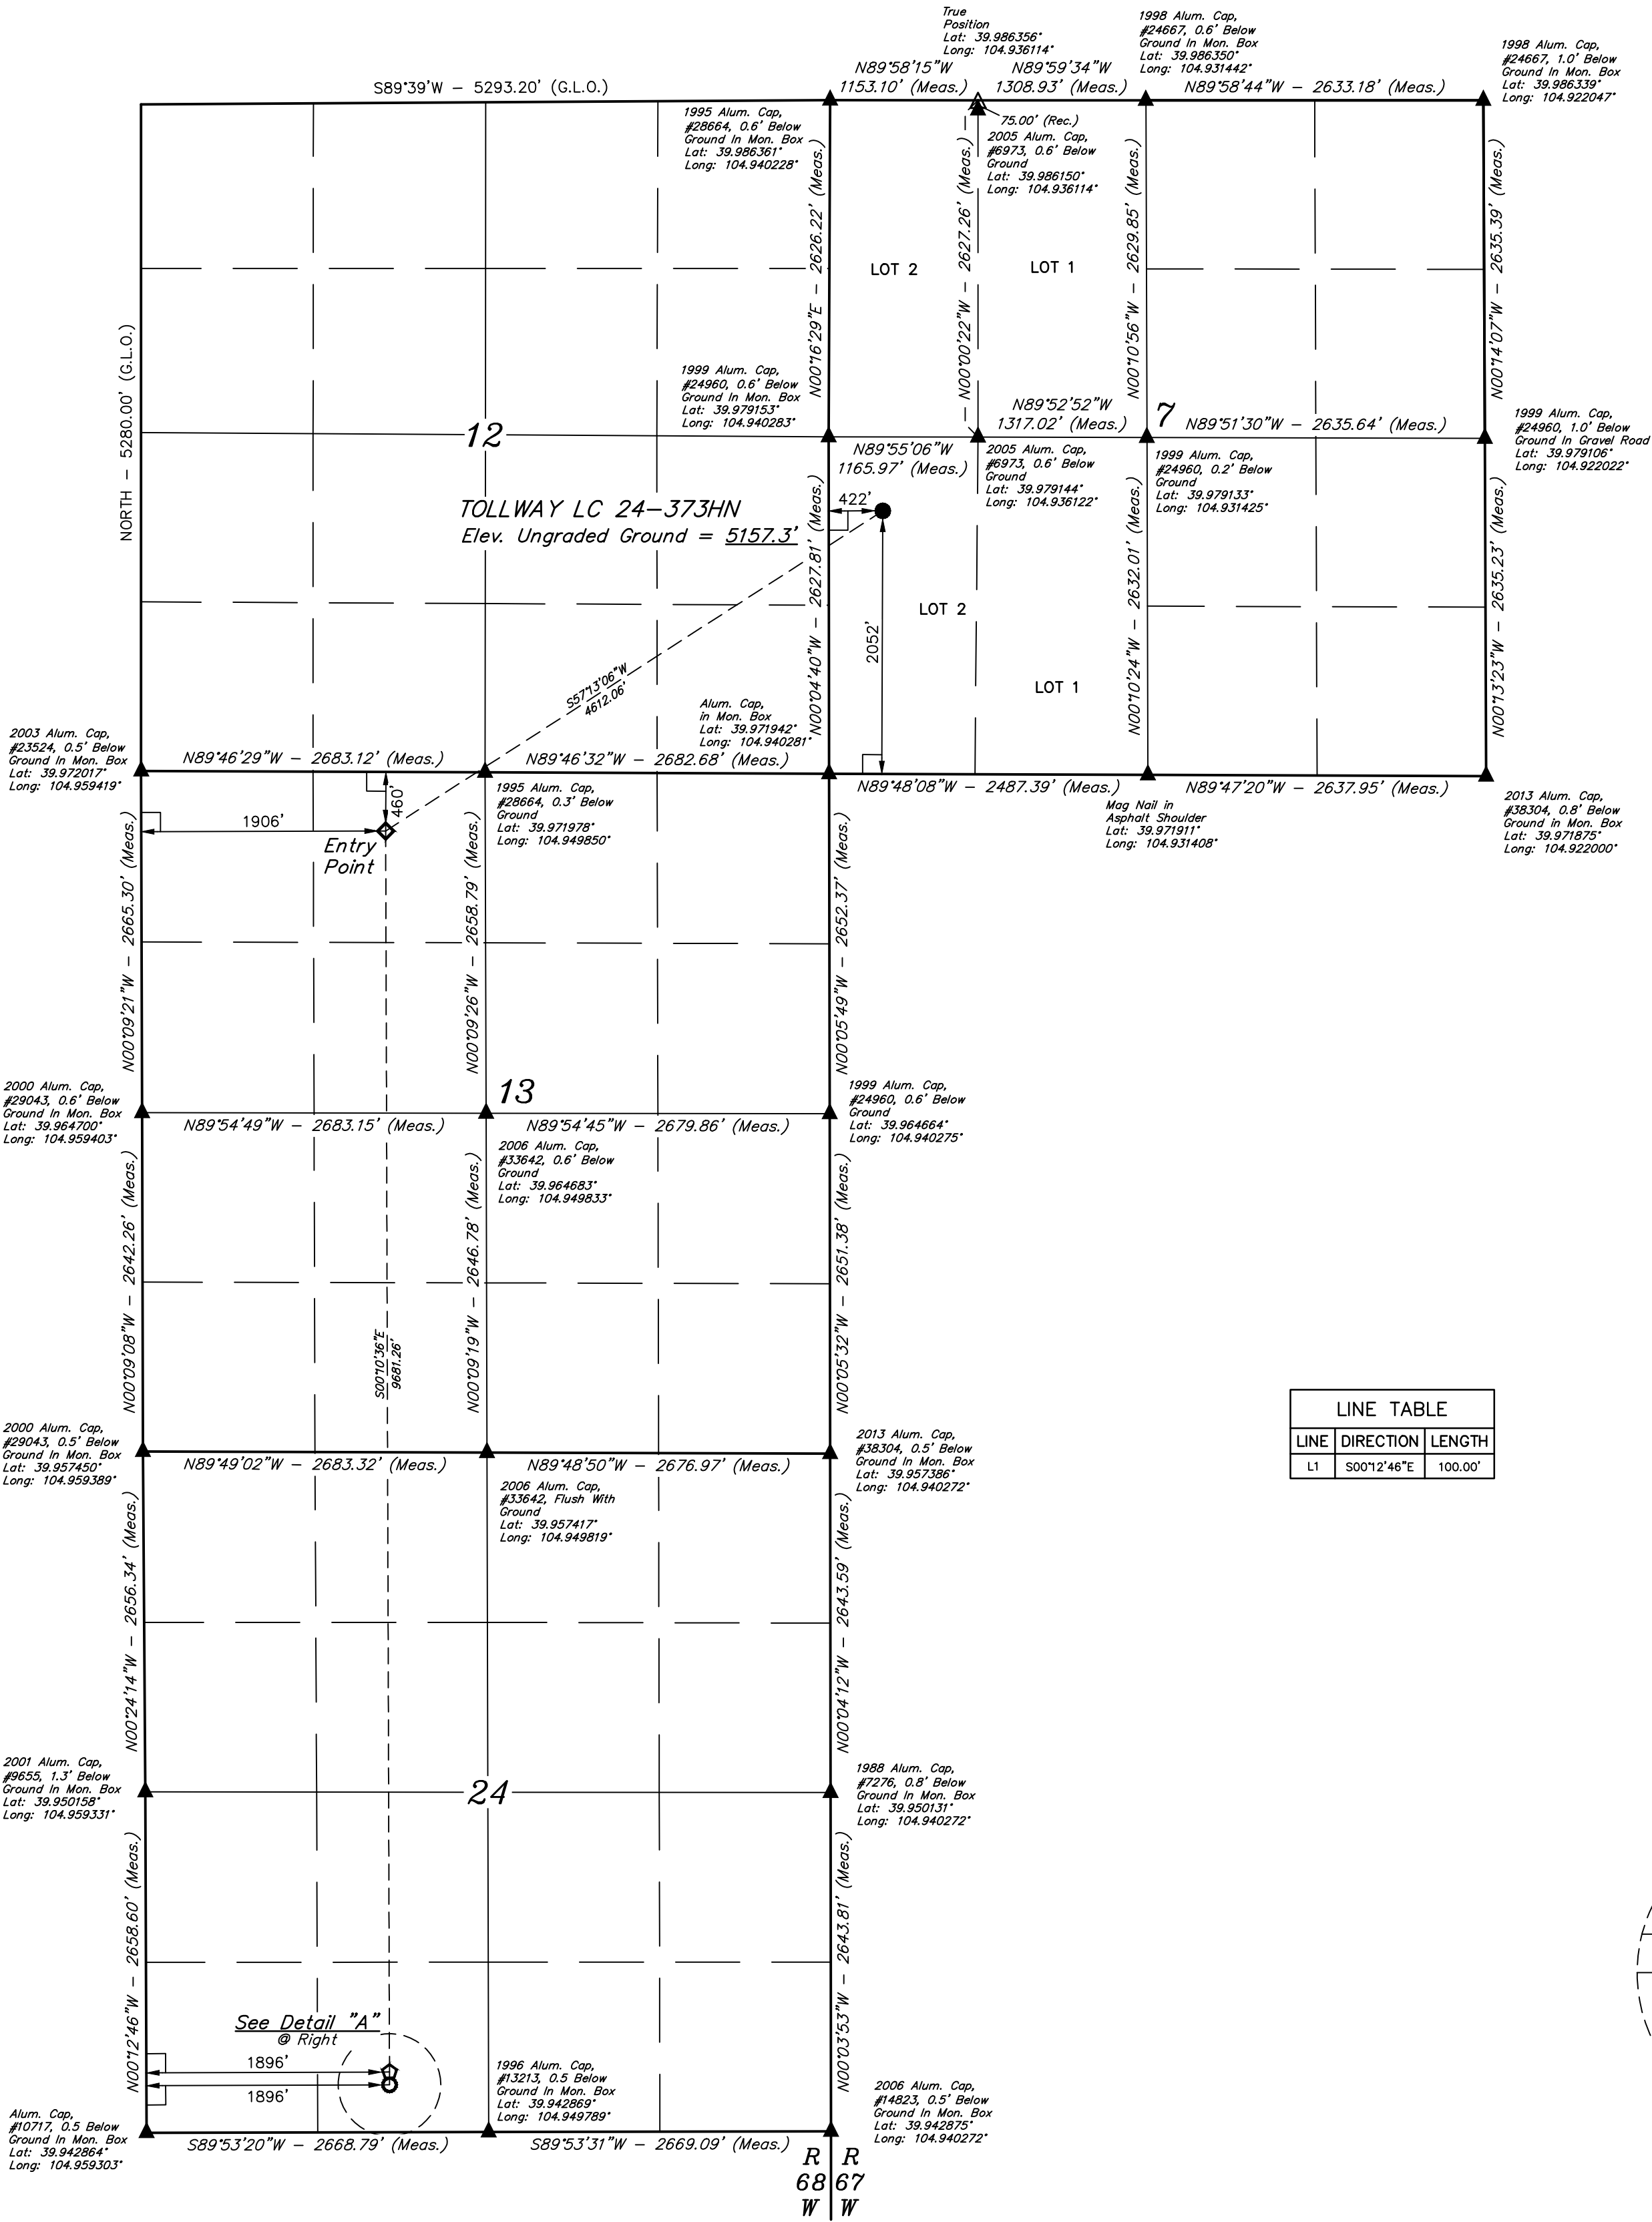


BASIS OF BEARINGS
BASIS OF ELEVATION
BENCHMARK JR 53 5026 LOCATED IN THE SW 1/4 SE 1/4
OF SECTION 18, T1N, R68W, 6th P.M., TAKEN FROM 1988
PUBLISHED DATUM BY THE UNITED STATES DEPARTMENT
OF THE INTERIOR, GEOLOGICAL SURVEY AS BEING 5028 FEET.

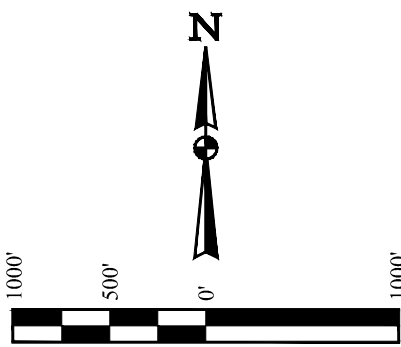

LINE TABLE		
LINE	DIRECTION	LENGTH
L1	S00°12'46\"E	100.00'

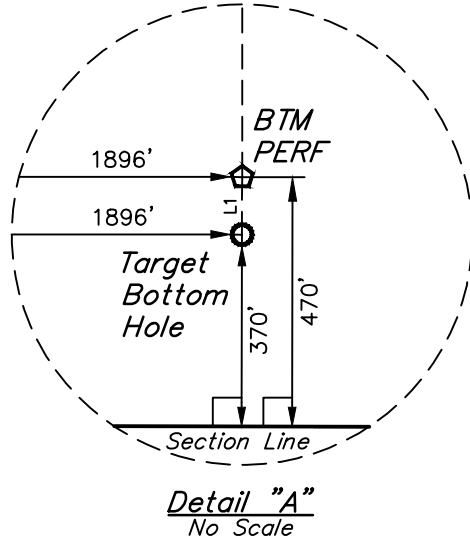

LEGEND:

- 90° SYMBOL
- PROPOSED WELLHEAD.
- ENTRY POINT.
- BTM PERF.
- TARGET BOTTOM HOLE.
- SECTION CORNERS LOCATED. (NAD 83)
- SECTION CORNERS RE-ESTABLISHED. (Not Set on Ground.) (NAD 83)

NAD 83 (SURFACE LOCATION)	NAD 83 (ENTRY POINT)	NAD 83 (BTM PERF)	NAD 83 (TARGET BOTTOM HOLE)
LATITUDE = 39°58'39.25\" (39.977569)	LATITUDE = 39°58'14.62\" (39.970727)	LATITUDE = 39°56'38.97\" (39.944157)	LATITUDE = 39°56'37.98\" (39.943883)
LONGITUDE = 104°56'19.60\" (104.938777)	LONGITUDE = 104°57'09.43\" (104.952619)	LONGITUDE = 104°57'09.17\" (104.952548)	LONGITUDE = 104°57'09.17\" (104.952547)
NAD 27 (SURFACE LOCATION)	NAD 27 (ENTRY POINT)	NAD 27 (BTM PERF)	NAD 27 (TARGET BOTTOM HOLE)
LATITUDE = 39°58'39.30\" (39.977584)	LATITUDE = 39°58'14.67\" (39.970743)	LATITUDE = 39°56'39.02\" (39.944173)	LATITUDE = 39°56'38.03\" (39.943898)
LONGITUDE = 104°56'17.68\" (104.938244)	LONGITUDE = 104°57'07.51\" (104.952085)	LONGITUDE = 104°57'07.25\" (104.952014)	LONGITUDE = 104°57'07.25\" (104.952013)

REV: 2 01-04-18 K.B. (BP ADD, SL, EP, TBI & NAME CHANGE)

UELS, LLC
Corporate Office * 85 South 200 East
Vernal, UT 84078 * (435) 789-1017

SURVEYED BY	GREG WEIMER	01-04-18	SCALE
DRAWN BY	L.C.S.	03-29-16	1\" = 1000'

WELL LOCATION PLAT

CERTIFICATE OF RECORD
THIS IS TO CERTIFY THAT THE ABOVE IS A TRUE AND CORRECT COPY OF THE NOTES OF ACTUAL SURVEYS MADE AND UNDER MY SUPERVISION, AND THAT THE SAME ARE TRUE AND CORRECT TO THE BEST OF MY KNOWLEDGE AND BELIEF.
REGISTERED LAND SURVEYOR
REG. NO. 28285
STATE OF UTAH
JAN 18 2018