
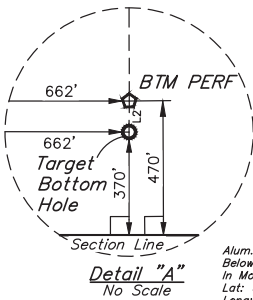


# LEGEND:

- = 90° SYMBOL
- = PROPOSED WELLHEAD.
- ◆ = ENTRY POINT.
- = BTM PERF.
- = TARGET BOTTOM HOLE.
- ▲ = SECTION CORNERS LOCATED. (NAD 83)
- △ = SECTION CORNERS RE-ESTABLISHED. (Not Set on Ground.) (NAD 83)

LINE TABLE		
LINE	DIRECTION	LENGTH
L1	N82°30'08"W	1603.62'
L2	S00°10'45"W	100.01'

T1S, R67W, 6th P.M.

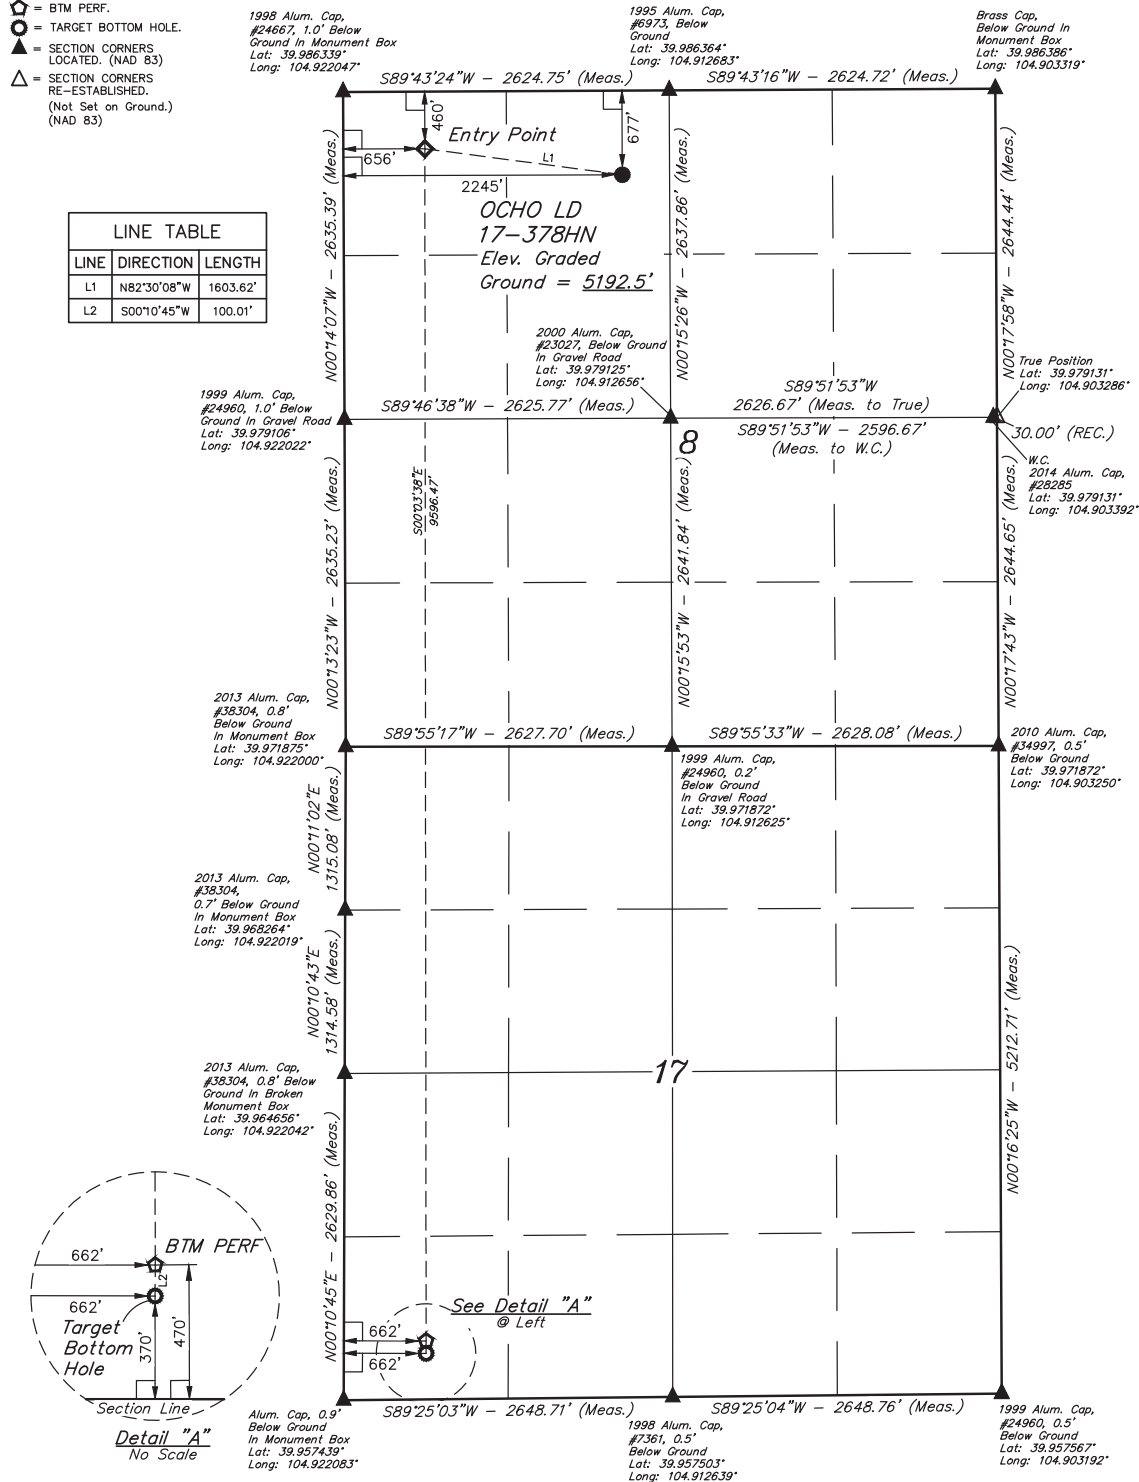

PDOP = 1.4



NAD 83 (SURFACE LOCATION)	NAD 83 (ENTRY POINT)	NAD 83 (BTM PERF)	NAD 83 (TARGET BOTTOM HOLE)
LATITUDE = 39°59'04.21" (39.984503)	LATITUDE = 39°59'06.30" (39.985083)	LATITUDE = 39°57'31.48" (39.958744)	LATITUDE = 39°57'30.50" (39.958472)
LONGITUDE = 104°54'50.51" (104.914031)	LONGITUDE = 104°55'10.93" (104.919703)	LONGITUDE = 104°55'10.97" (104.919714)	LONGITUDE = 104°55'10.98" (104.919717)
NAD 27 (SURFACE LOCATION)	NAD 27 (ENTRY POINT)	NAD 27 (BTM PERF)	NAD 27 (TARGET BOTTOM HOLE)
LATITUDE = 39°59'04.26" (39.984517)	LATITUDE = 39°59'06.35" (39.985097)	LATITUDE = 39°57'31.54" (39.958761)	LATITUDE = 39°57'30.55" (39.958486)
LONGITUDE = 104°54'48.60" (104.913500)	LONGITUDE = 104°55'09.01" (104.919169)	LONGITUDE = 104°55'09.06" (104.919183)	LONGITUDE = 104°55'09.06" (104.919183)

## BASIS OF BEARINGS

BASIS OF BEARINGS IS A G.P.S. OBSERVATION

## BASIS OF ELEVATION

BENCHMARK JR 53 5026 LOCATED IN THE SW 1/4 SE 1/4 OF SECTION 18, T1N, R67W, 6th P.M., TAKEN FROM 1988 PUBLISHED DATUM BY THE UNITED STATES DEPARTMENT OF THE INTERIOR, GEOLOGICAL SURVEY AS BEING 5028 FEET.



UELS, LLC  
Corporate Office \* 85 South 200 East  
Vernal, UT 84078 \* (435) 789-1017



## GREAT WESTERN OPERATING COMPANY

OCHO LD 17-378HN  
NE 1/4 NW 1/4, SECTION 8, T1S, R67W, 6th P.M.  
ADAMS COUNTY, COLORADO

SURVEYED BY	10-06-17	SCALE
GREG WEIMER		1" = 1000'
DRAWN BY	10-06-17	
K.B.		

WELL LOCATION PLAT

THIS IS TO CERTIFY THAT THE ABOVE SURVEY WAS MADE IN ACCORDANCE WITH THE NOTES OF ACTUAL SURVEYS MADE AND UNDER MY SUPERVISION AND THAT THE SAME ARE TRUE AND CORRECT TO THE BEST OF MY KNOWLEDGE AND BELIEF.

