


**Plat 8  
Reference Area Map**

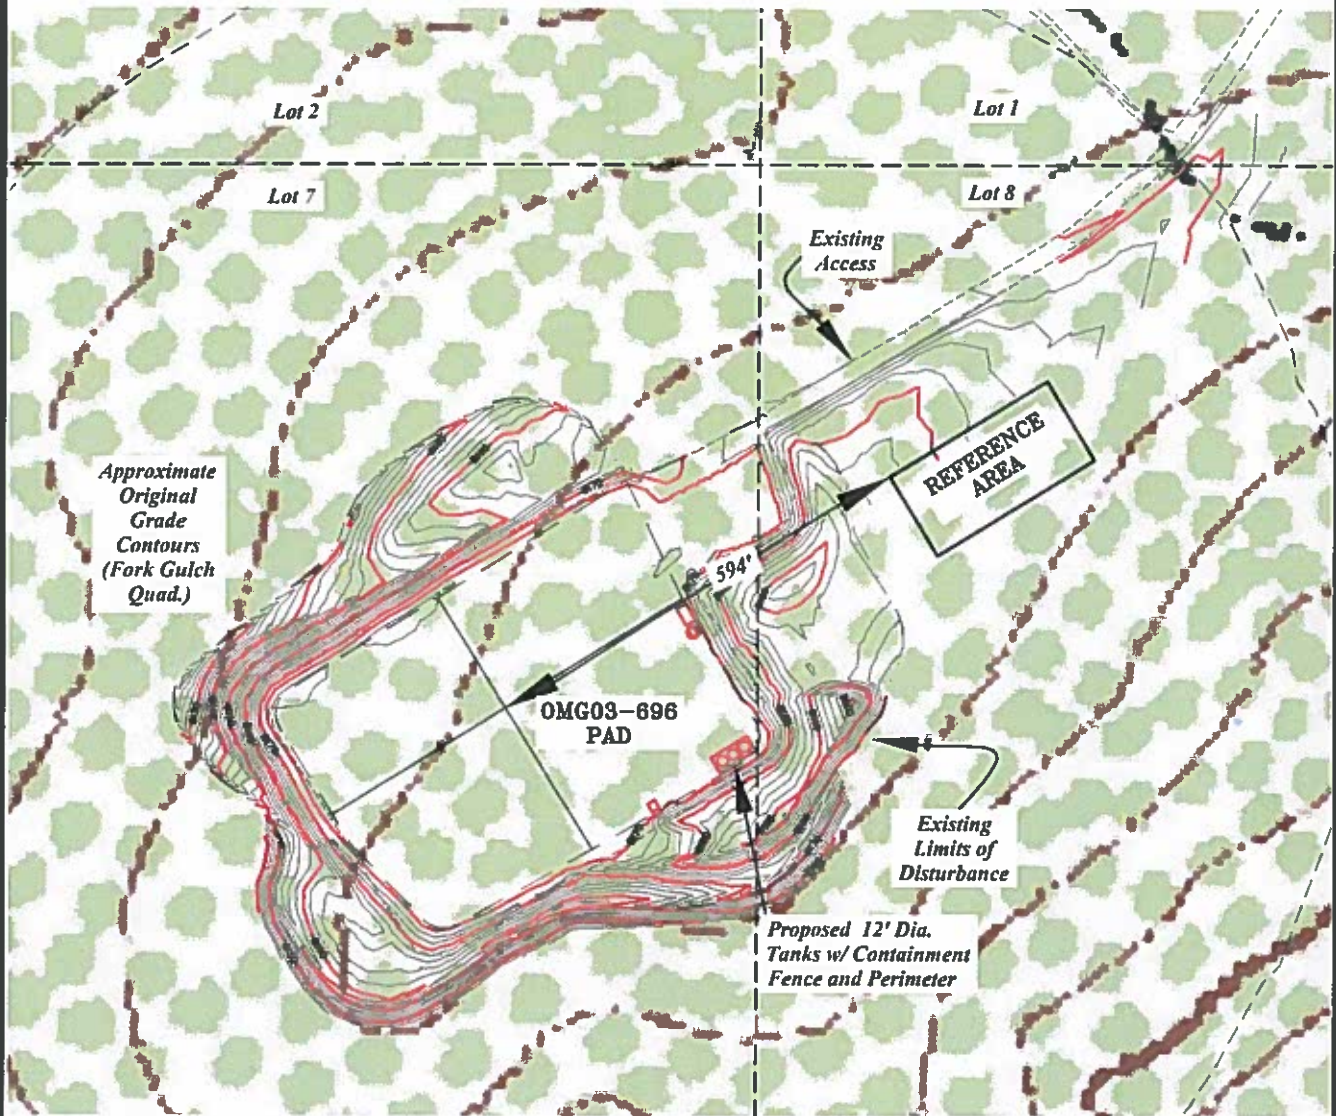

( IN FEET )  
1 inch = 200 ft.



**Berry  
Petroleum  
Company, LLC**

**Center of Reference Area**

**NAD27**

**Lat. 39.558373°**

**Long. -108.089268°**

**NAD83**

**Lat. 39.558350°**

**Long. -108.089901°**

**Old Mountain G03-696**

**Lot 7 Section 03**

**T. 6 S., R. 96 W., 6TH PM**

**Garfield County, CO**

**REFERENCE AREA MAP**



Starr to Stone Surveying LLC  
559 Pine Meadow Dr.  
Grand Junction, CO 81504  
(970)618-2118

SURVEY BY: IM 12/21/17

PDOP: 2.0

DRAWN BY: IM 02/23/18

DWG: OMG03-696

REVISION: