


PLAT 1A
Location Plat

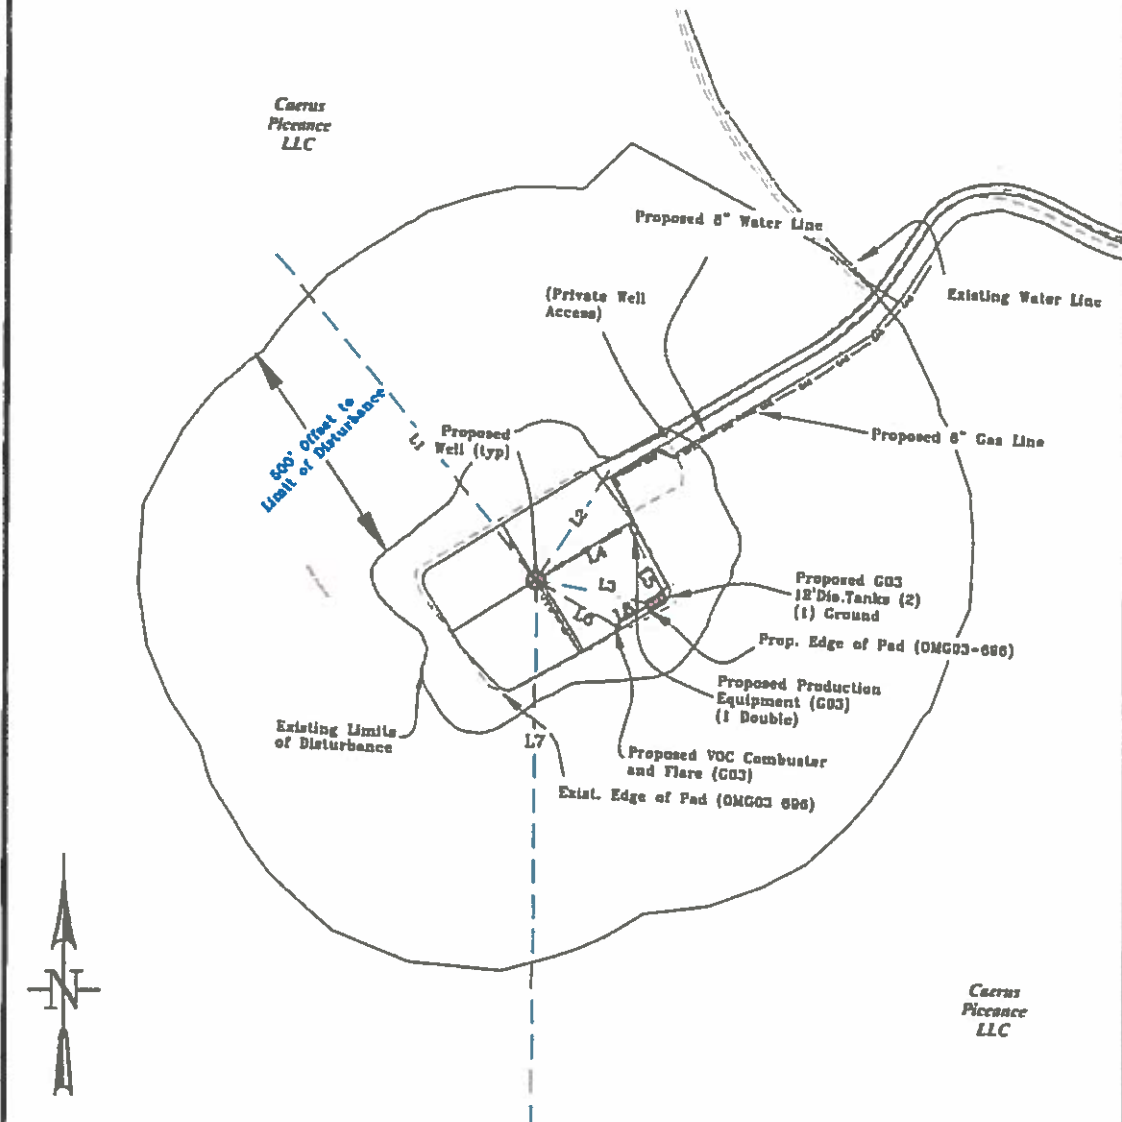

Areas:
Proposed Pad = 140,640 Sq Ft. = 3.23 Ac +/-
Disturbed Area = 347,002 Sq. Ft. = 7.97 Ac +/-

Note: All measurements shown are from Closest Well OM 07B G03-696
NAD27 Lat. = 39.557633°
Long = 108.091150°
NAD83 Lat. = 39.557811°
Long. = 108.091783°

LINE TABLE			
#	BEARING	DIST.	Desc.
L1	N 39°46' N	890'	Intermittent Drainage
L2	N 33°19' E	280'	Exist. Access
L3	S 78°33' E	236'	Prop. Tanks G03
L4	N 59°48' E	210'	Prop. Quads G03
L5	N 27°05' N	136'	Prop. Tanks to Prop. Quads
L6	S 68°13' E	193'	Prop. VOC Combuster and Flare
L7	S 00°23' N	1543'	Intermittent Drainage
L8	N 59°48' E	75'	Prop. Tanks to VOC Combuster

CURRENT LAND USE		
<input type="checkbox"/> CROP LAND	<input type="checkbox"/> NON-CROP LAND	<input type="checkbox"/> SUBDIVIDED
<input type="checkbox"/> IRRIGATED	<input type="checkbox"/> RANGELAND	<input type="checkbox"/> INDUSTRIAL
<input type="checkbox"/> DRY LAND	<input type="checkbox"/> TIMBER	<input type="checkbox"/> COMMERCIAL
<input type="checkbox"/> IMPROVED PASTURE	<input type="checkbox"/> RECREATIONAL	<input type="checkbox"/> RESIDENTIAL
<input type="checkbox"/> HAY MEADOW	<input type="checkbox"/> OTHER (DESCRIBE)	<input type="checkbox"/> COUNTY ZONING
<input type="checkbox"/> CROP	<input checked="" type="checkbox"/> Well Pad	<input checked="" type="checkbox"/> Rural

GRAPHIC SCALE



(IN FEET)
1 inch = 250 ft.

Pad Elevation = 8168.5

Old Mountain G03-696
Lot 7 Section 03
T. 6 S., R. 96 W., 6TH PM
Garfield County, CO

Location Plat	
Blair to Blaine Surveying LLC 888 Pine Meadow Dr. Grand Junction, CO 81404 (970) 248-1128	
SURVEY BY: M 12/21/17	PDOP: 2.0
DRAWN BY: M 02/23/18	OWG OMG03-696
REVISED:	