



EXTRACTION OIL & GAS
Project: WELD COUNTY, COLORADO (NAD 83)
Site: Sec 3, T4N-R68W 6th PM (KB 29' CORRECT 111917)
Well: Jesser 3E 10-7N
Wellbore: Wellbore #1
Plan: Plan #2 (Jesser 3E 10-7N/Wellbore #1)


WELL DETAILS: Jesser 3E 10-7N

Ground Elevation:: 5112.0
RKB Elevation: KB=29 @ 5141.0usft
Rig Name:



	Northing	Easting	Latitude	Longitude
0.0	0.0	1367719.62	3140071.89	40° 20' 30.127 N 104° 59' 50.989 W

Planned Section Details									
Sec	MD	Inc	Azi	TVD	+N/-S	+E/-W	Dleg	TFace	VSect
1	1538.0	10.21	324.30	1535.9	17.7	-19.3	0.00	0.00	-16.1
2	1607.0	10.21	324.30	1603.8	27.7	-26.4	0.00	0.00	-21.5
3	1674.1	10.60	317.18	1669.8	37.0	-34.1	2.00	-76.65	-27.5
4	6426.5	10.60	317.18	6341.1	678.3	-628.3	0.00	0.00	-507.1
5	7398.6	90.00	90.21	6980.0	763.6	-59.5	10.00	132.54	67.9
6	7996.2	90.00	90.21	6980.0	761.4	538.0	0.00	0.00	656.9
7	8285.7	90.00	96.00	6980.0	745.7	827.0	2.00	90.00	939.2
8	8685.8	90.00	96.00	6980.0	703.9	1224.8	0.00	0.00	1324.6
9	9042.1	90.00	88.87	6980.0	688.8	1580.6	2.00	-89.99	1672.9
10	11889.5	90.00	88.87	6980.0	744.7	4427.5	0.00	0.00	4489.7

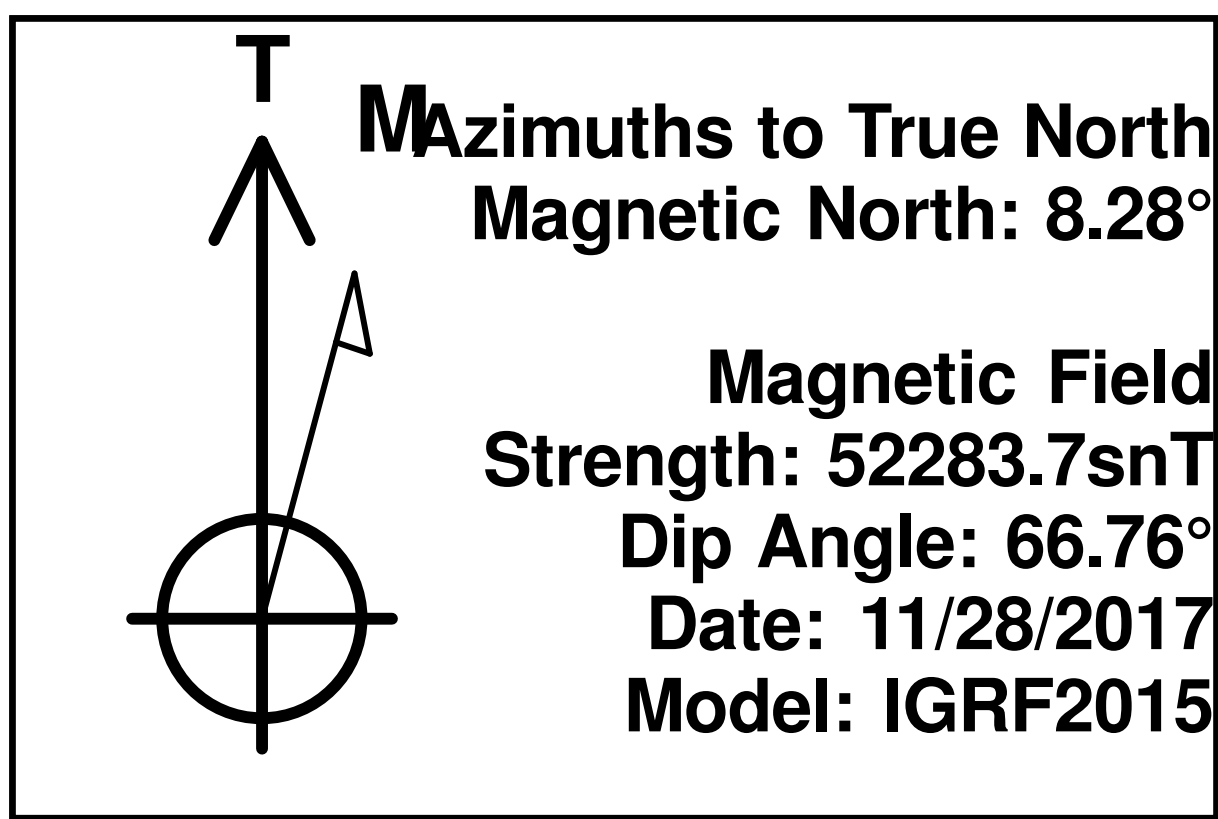

PROJECT DETAILS: WELD COUNTY, COLORADO (NAD 83)
Geodetic System: US State Plane 1983
Datum: North American Datum 1983
Ellipsoid: GRS 1980
Zone: Colorado Northern Zone
System Datum: Mean Sea Level
Local North: True

